



PROJECT NAME

THE ROOK

MAIN CONTRACTOR

MCI INNOVATION

LOCATION



NEW ADMINSTRATIVE CAPITAL

OWNER

MAZAYA DEVELOPMENT


THE ROOK
SHOPDRAWINGS

BLOCK WORKS

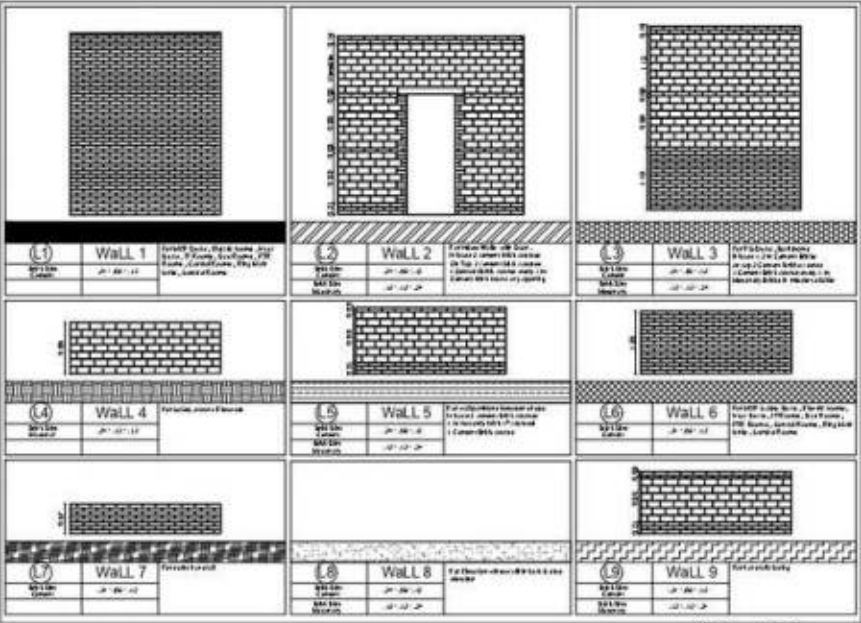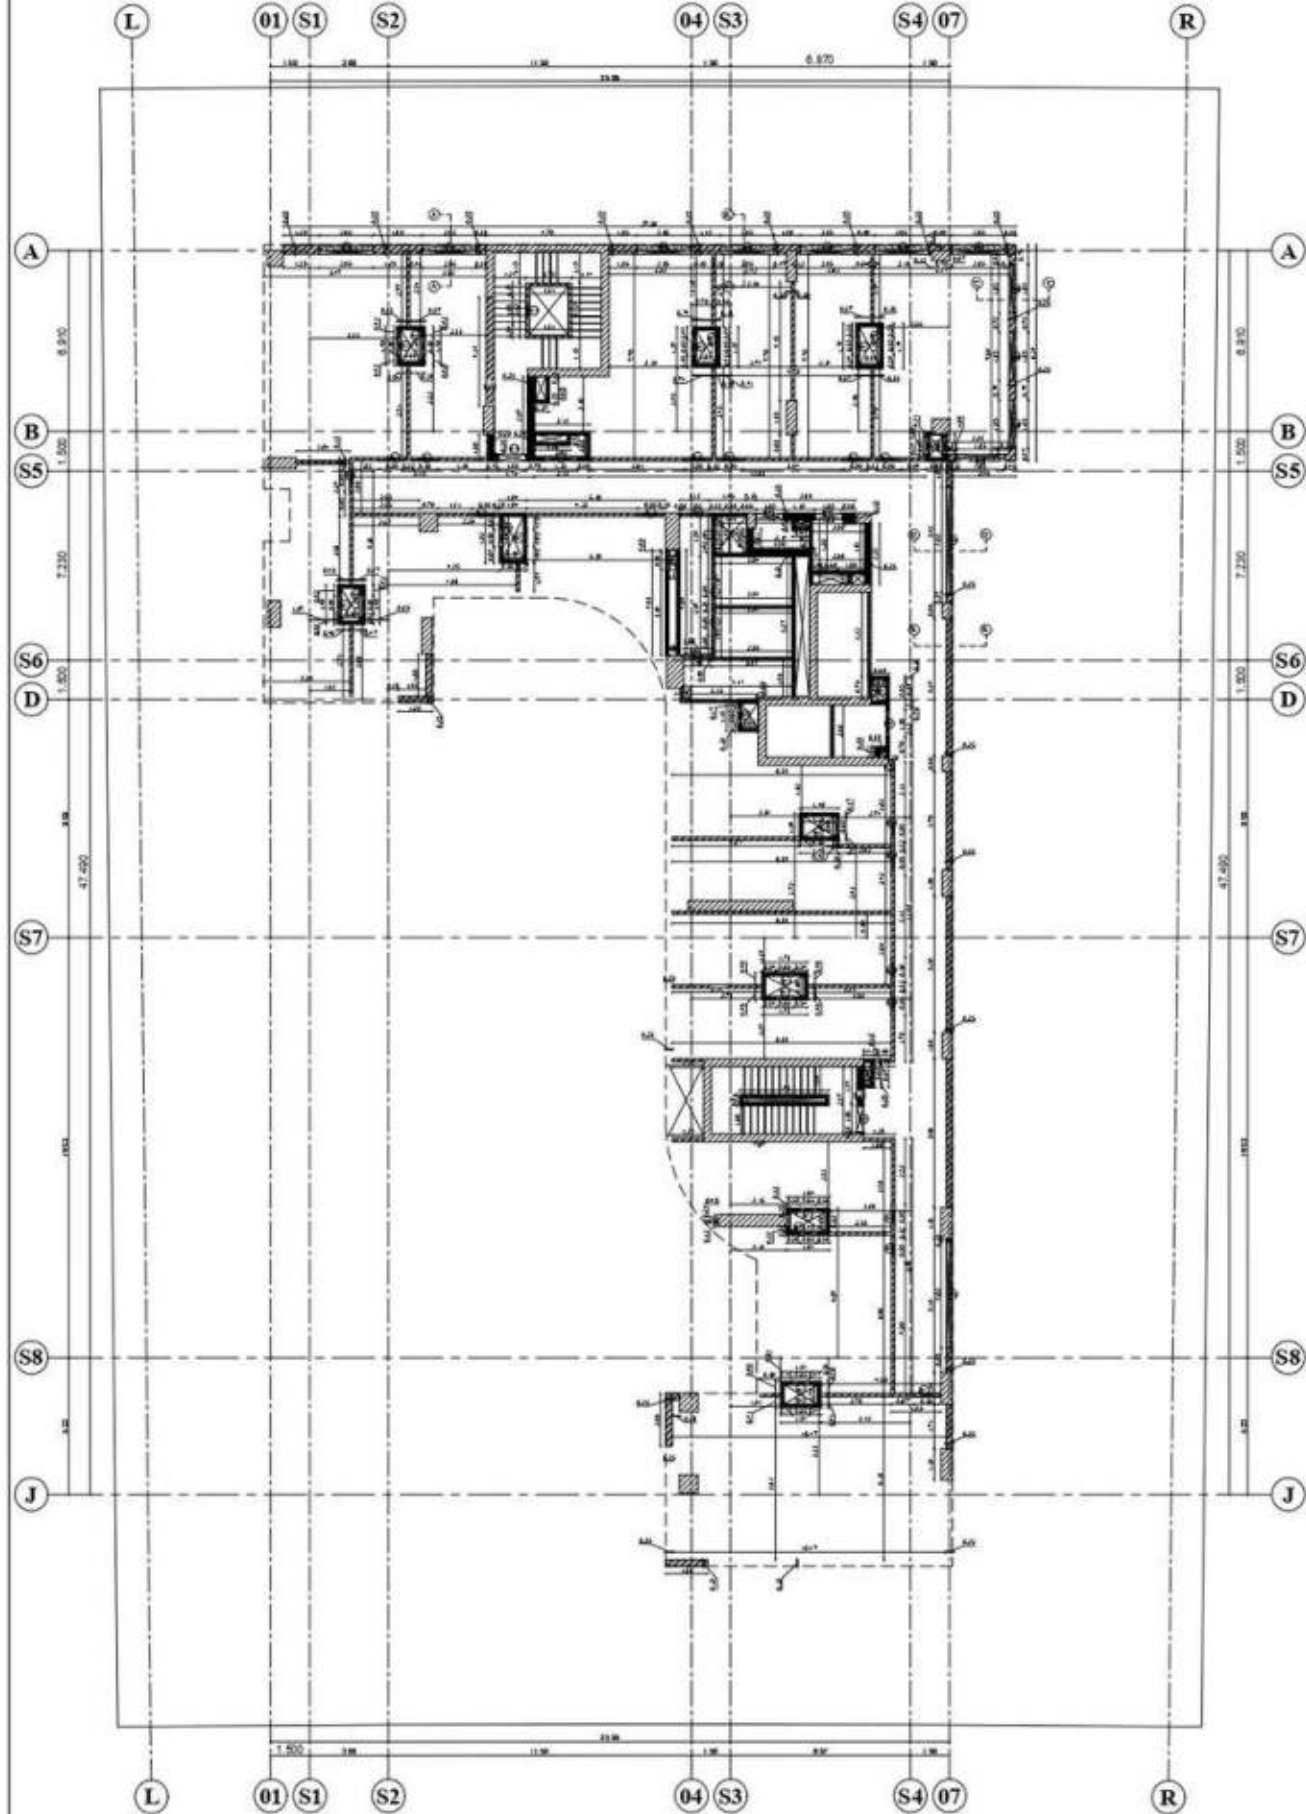

Dimensions for builder:

Type	Dimensions W x H	Sill level	Lintel L x W x H
W1	85cm x 185cm	+00.85	+02.30 85cm x 12cm x 12cm
W2	115cm x 185cm	+00.85	+02.30 115cm x 12cm x 12cm
W3	205cm x 205cm	+00.85	+02.30 205cm x 25cm x 25cm
W4	405cm x 205cm	+00.85	+02.30 405cm x 25cm x 40cm
W5	185cm x 205cm	+00.85	+02.30 185cm x 25cm x 18cm
D1	85cm x 235cm	+00.00	+02.30 85cm x 12cm x 12cm
D2	105cm x 235cm	+00.00	+02.30 105cm x 12cm x 12cm
D3	125cm x 235cm	+00.00	+02.30 125cm x 12cm x 12cm
D4	205cm x 235cm	+00.00	+02.30 205cm x 25cm x 25cm
D5	185cm x 235cm	+00.00	+02.30 185cm x 25cm x 18cm
D6	305cm x 235cm	+00.00	+02.30 305cm x 25cm x 30cm
D7	305cm x 235cm	+00.00	+02.30 305cm x 25cm x 30cm

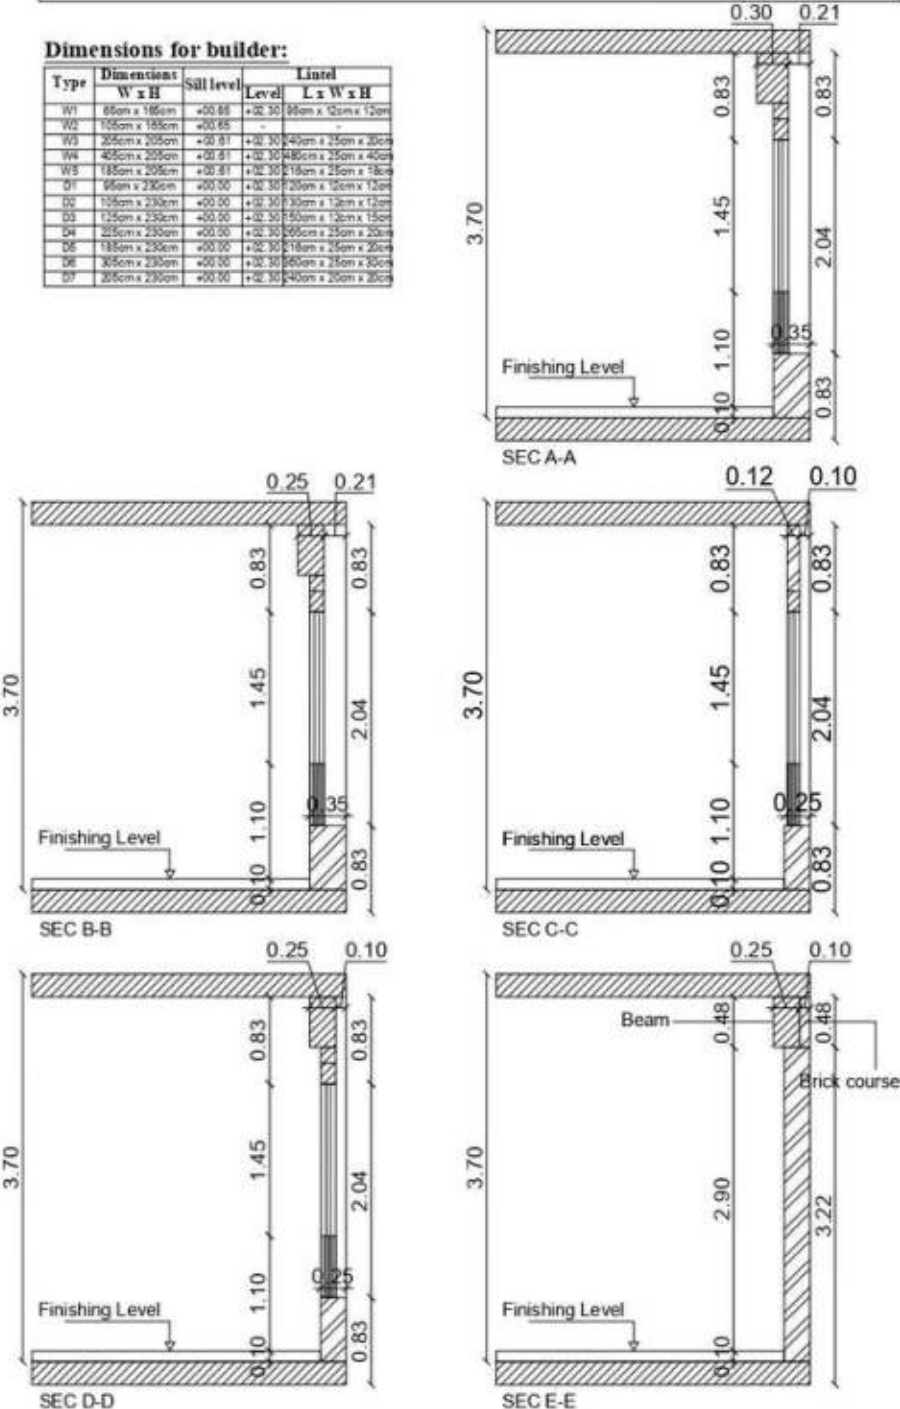

The Rook



Notes:

- Arch. Zero lvl (00.00) = (+322.378)
- Arch. Ground lvl (+45.00) = (+322.828)
- F.L for Tank (-21.50) = (+300.878)
- F.L for building (-18.45) = (+303.928)

Owner:

Mazaya Developments
Hotline: 15041
Whatsapp: +201146008095
Website: www.mazayadevelopments.com



Main contractor:

Mazaya Construction
Mobile: +201103155255
Whatsapp: +201103155255
Website: www.mazayaconstruction.com



Project no.:

NC01

Subject:

The Rook

Date:

April 2025

Location:

Down Town-GOV2-MU04-66

Architectural design

Design: Archrete

Design: Hossam Elshall

Drawn: Hossam Elshall

Drawn: Hossam Elshall

Architectural drawings

Design: Abdelrahman Hussien

Design: Hossam Elshall

Drawn: Hossam Elshall

Drawn: Hossam Elshall

Drawing title:

Block works drawings for eighth floor

Project NC01 Trade Arch. DOC Type DWG Level +33.45 Transmittal NC01-AR-SD-003-013

Paper size A0 Scale 1:100 Unit Meter Drawing no. (01-A)


Revised By:

Engineer: Mohamed Fekry

Engineer: Ahmed Shams

Rev. 00 Date 16-06-2025 Drawing no. NC01-AR-SD-003-013-(01-A)









CORRIDOR FLOORING SHOPDRAWING

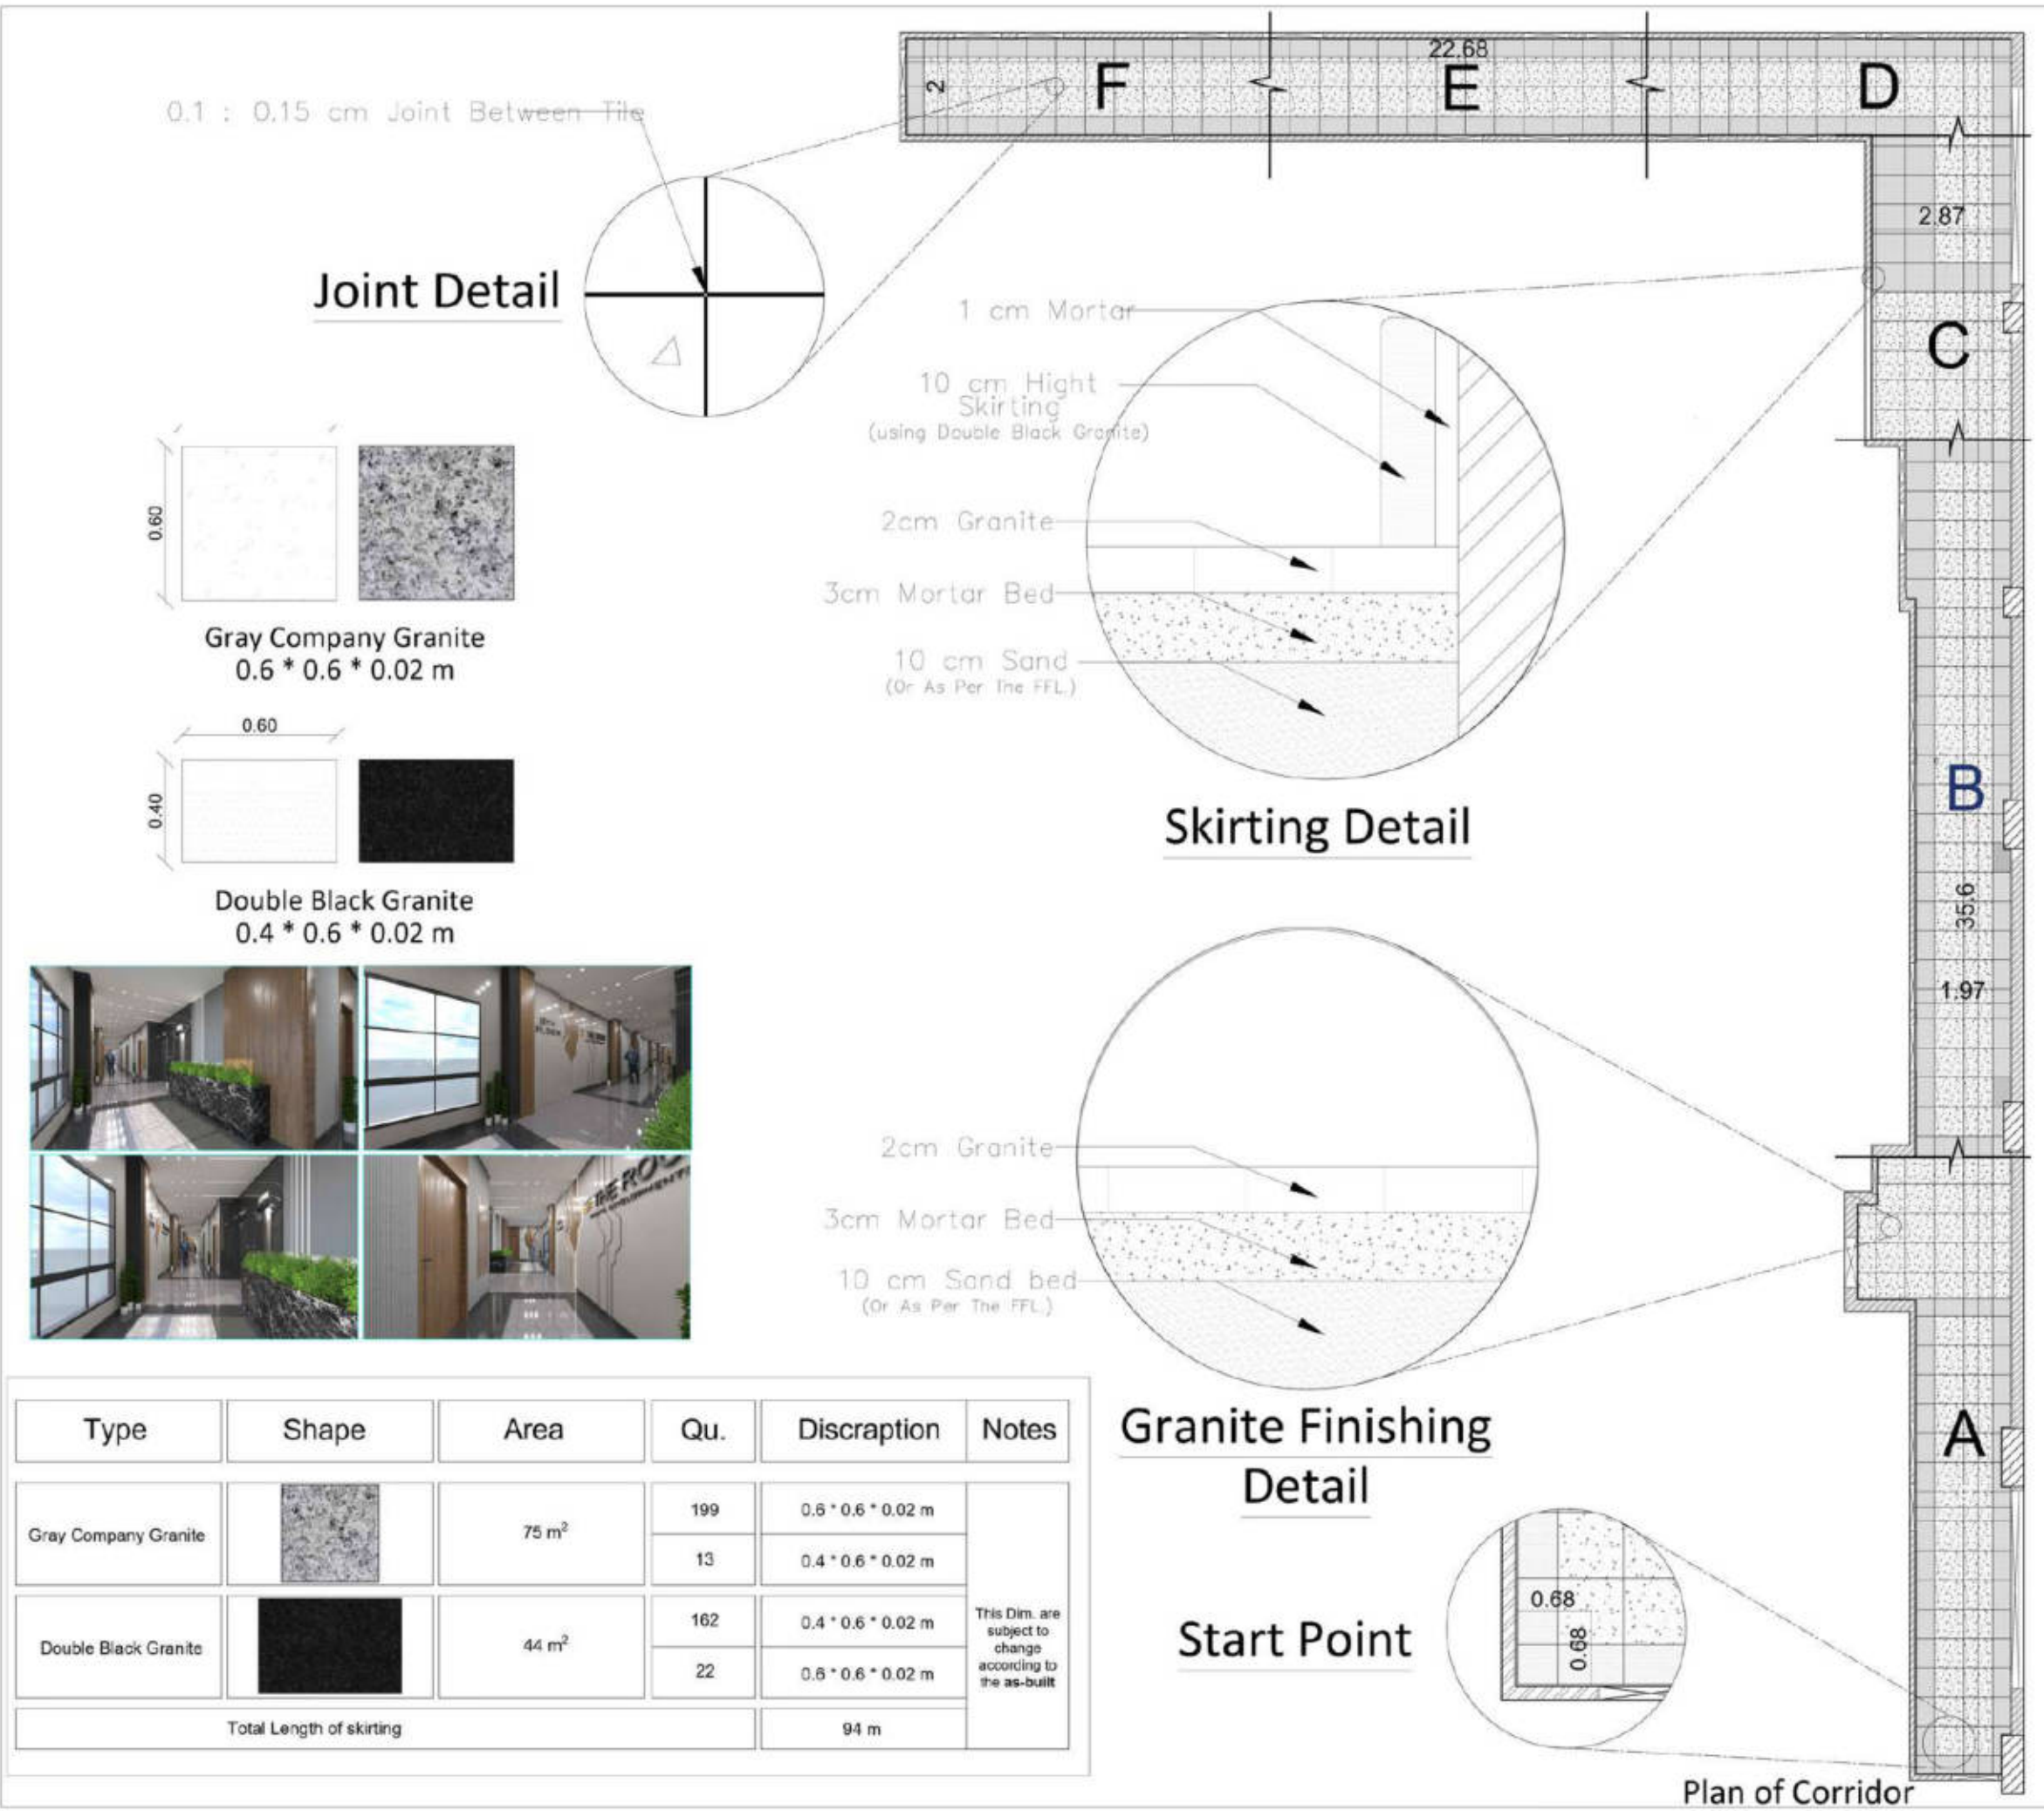

- Notes:
- Arch. Zero lvl (00.00) = (+322.378)
 - Arch. Ground lvl (+45.00) = (+322.828)
 - F.L for Tank (-21.50) = (+300.878)
 - F.L for building (-18.45) = (+303.928)



Owner:		
Mazaya Developments		
Hotline: 15041		
Whatsapp: +201146008095		
Website: www.mazayadevelopments.com		
Main contractor:		
Mazaya Construction		
Mobile: +201103155255		
Whatsapp: +201103155255		
Website: www.mazayaconstruction.com		
Project no.:	Subject:	
NC01	The Rook	
Date:	Location:	
Jan 2026	Down Town-GOV2-MU04-66	
Architectural design		Architectural drawings
Design:	Archrete	Drawn: Abdelrahman Hussien
Design:		Drawn: Hossam Elshail
Drawn:		Drawn:
Drawing title: Flooring Shopdrawing for Corridor		
Project	Trade	DOC Type
NC01	Arch.	DWG
		Level
		+33.45
		Transmittal
		NC01-AR-FL-007-013
Paper size	Scale	Unit
A0	As Showing	As Showing
		Drawing no.
		(00)
Revised By:		
Engineer:	Mohamed Fekry	
Engineer:	Ahmed Shams	
Rev.	Date	Drawing no.
00	9-11-2025	NC01-AR-SD-CORRI-001-(00)
01	3-02-2026	NC01-AR-SD-CORRI-001-(00)

8th Floor Sample

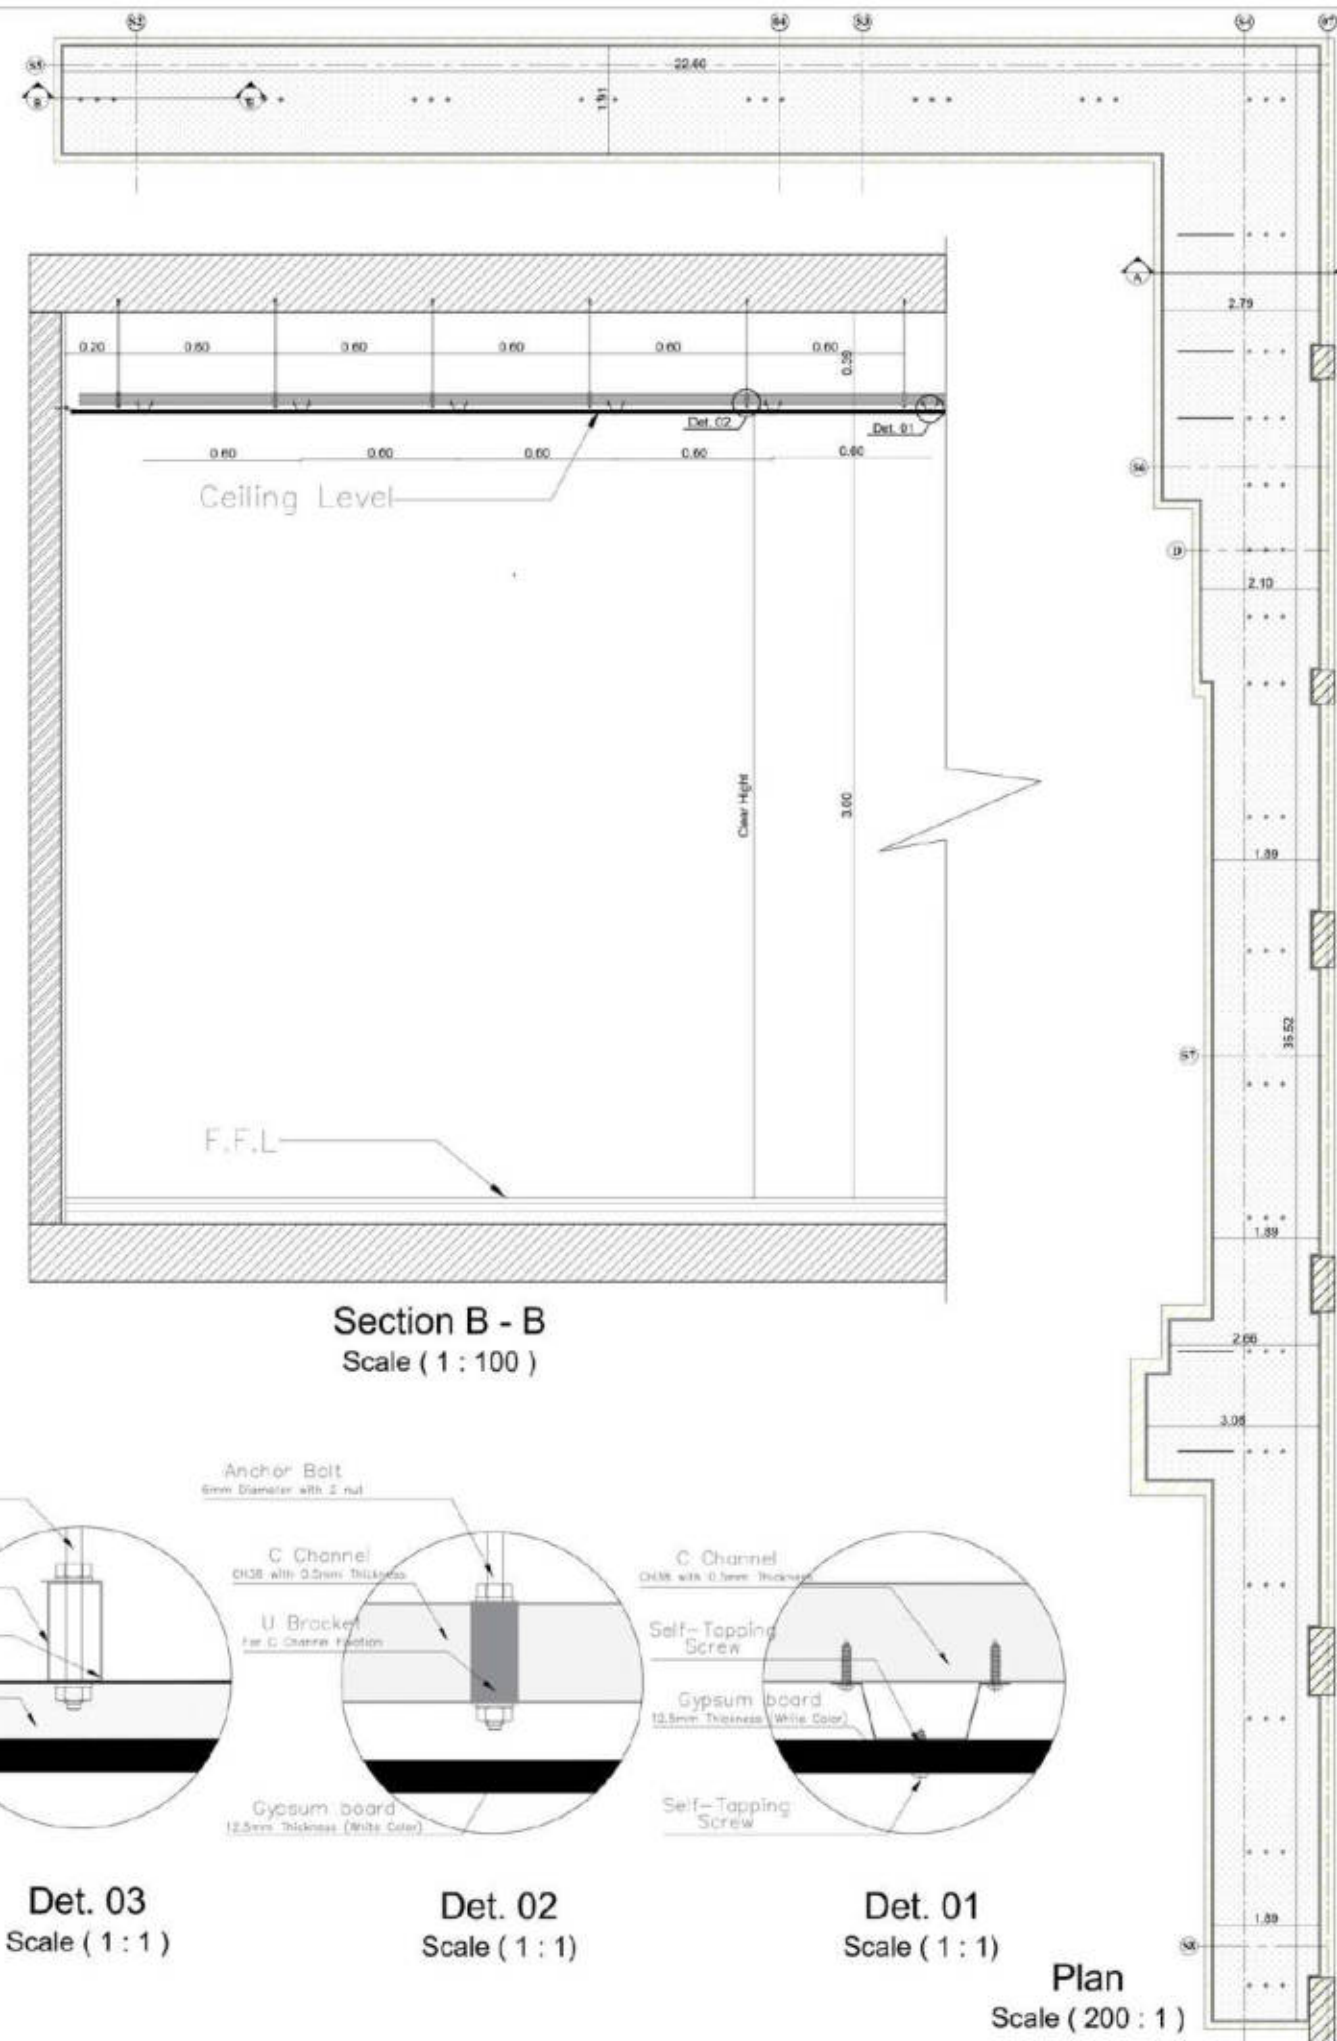       

Rev.	Date	Drawing no.
00	20-11-2025	NC01-AR-SD-CORRI-001-(00)

BATHROOM PORCELAIN SHOPDRAWING

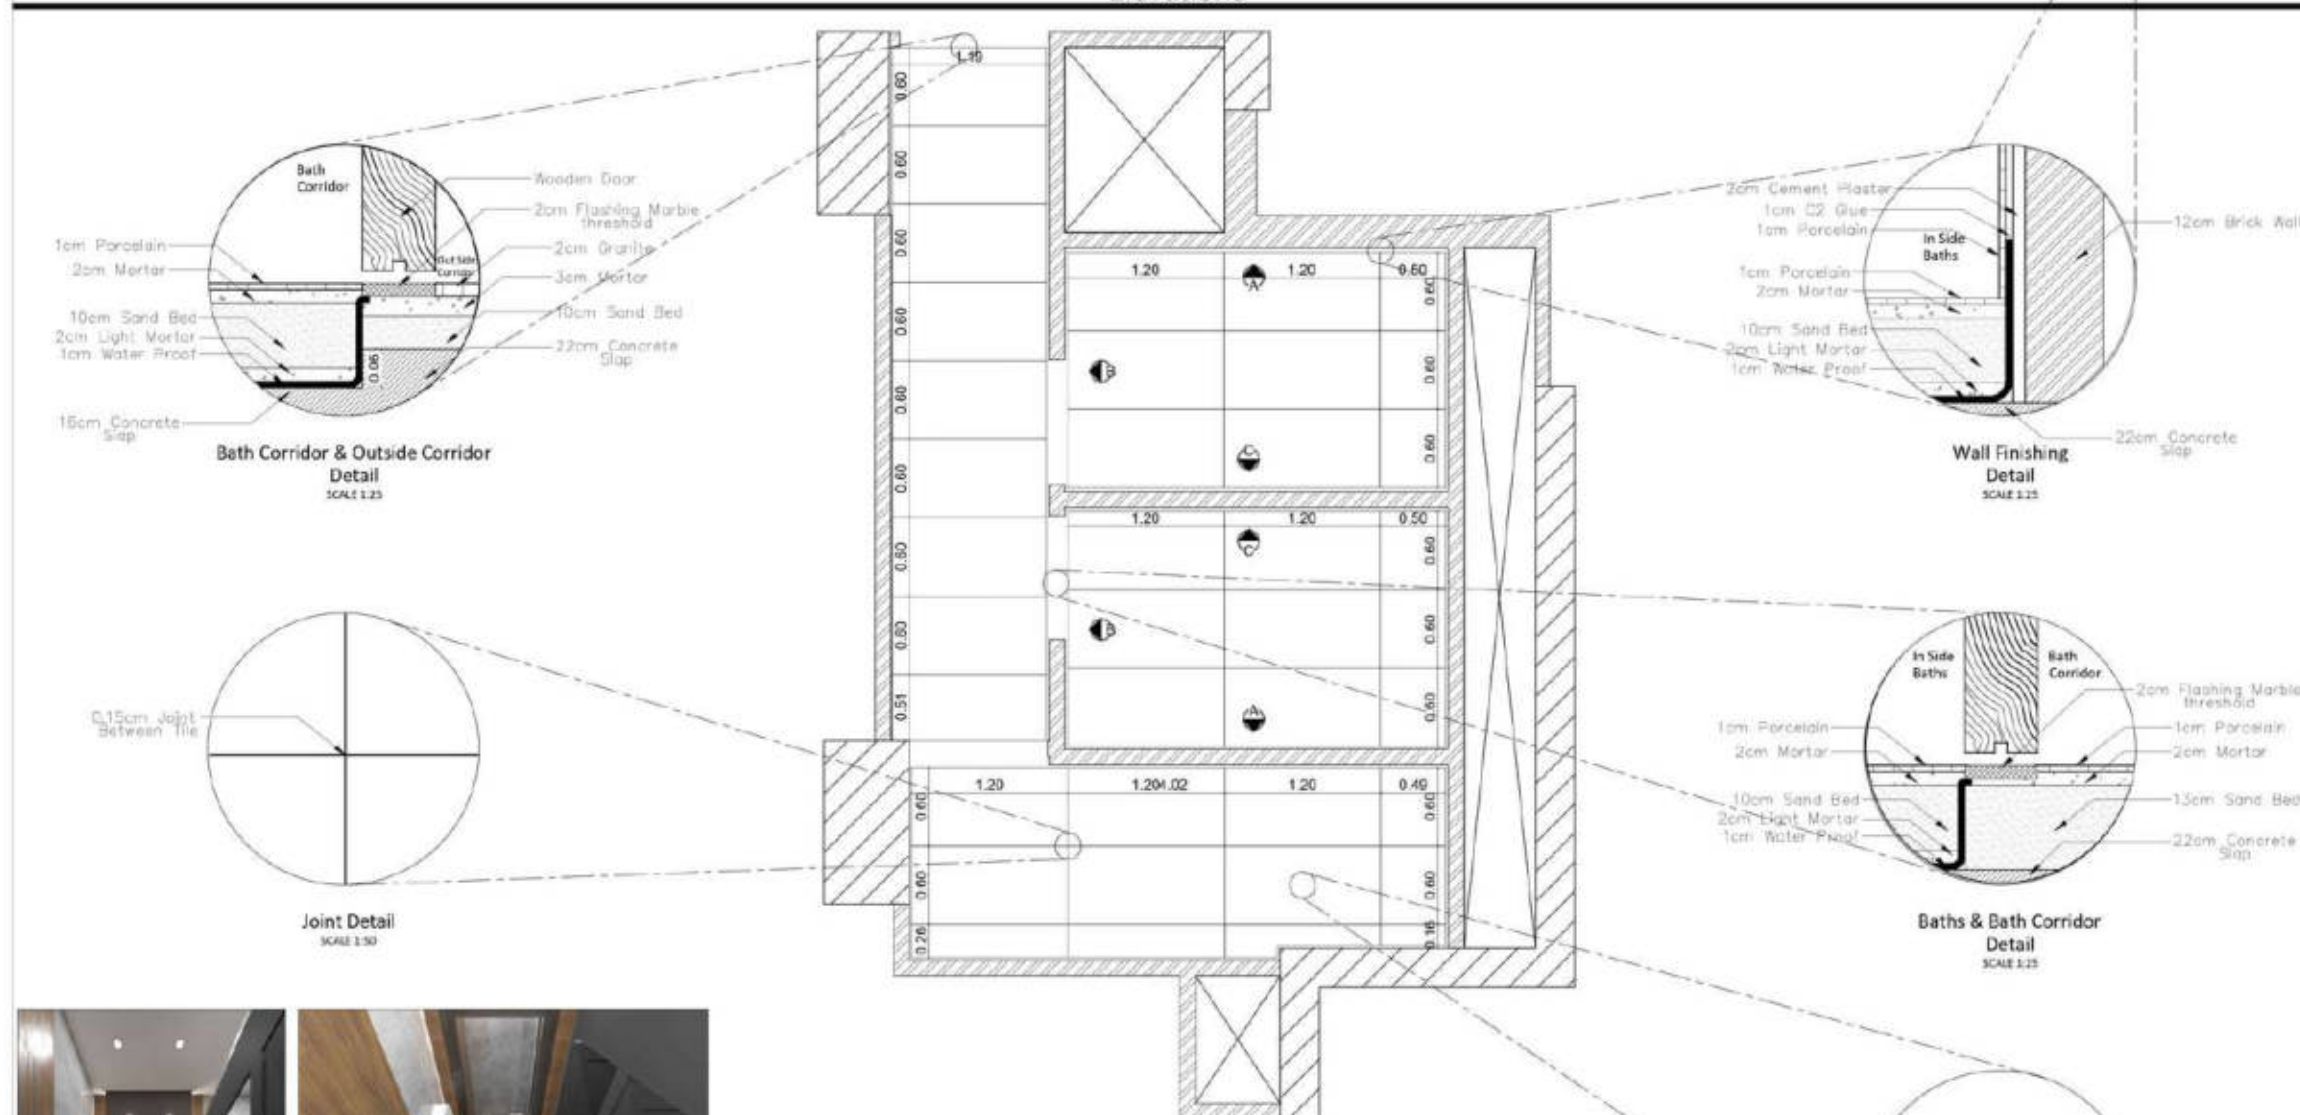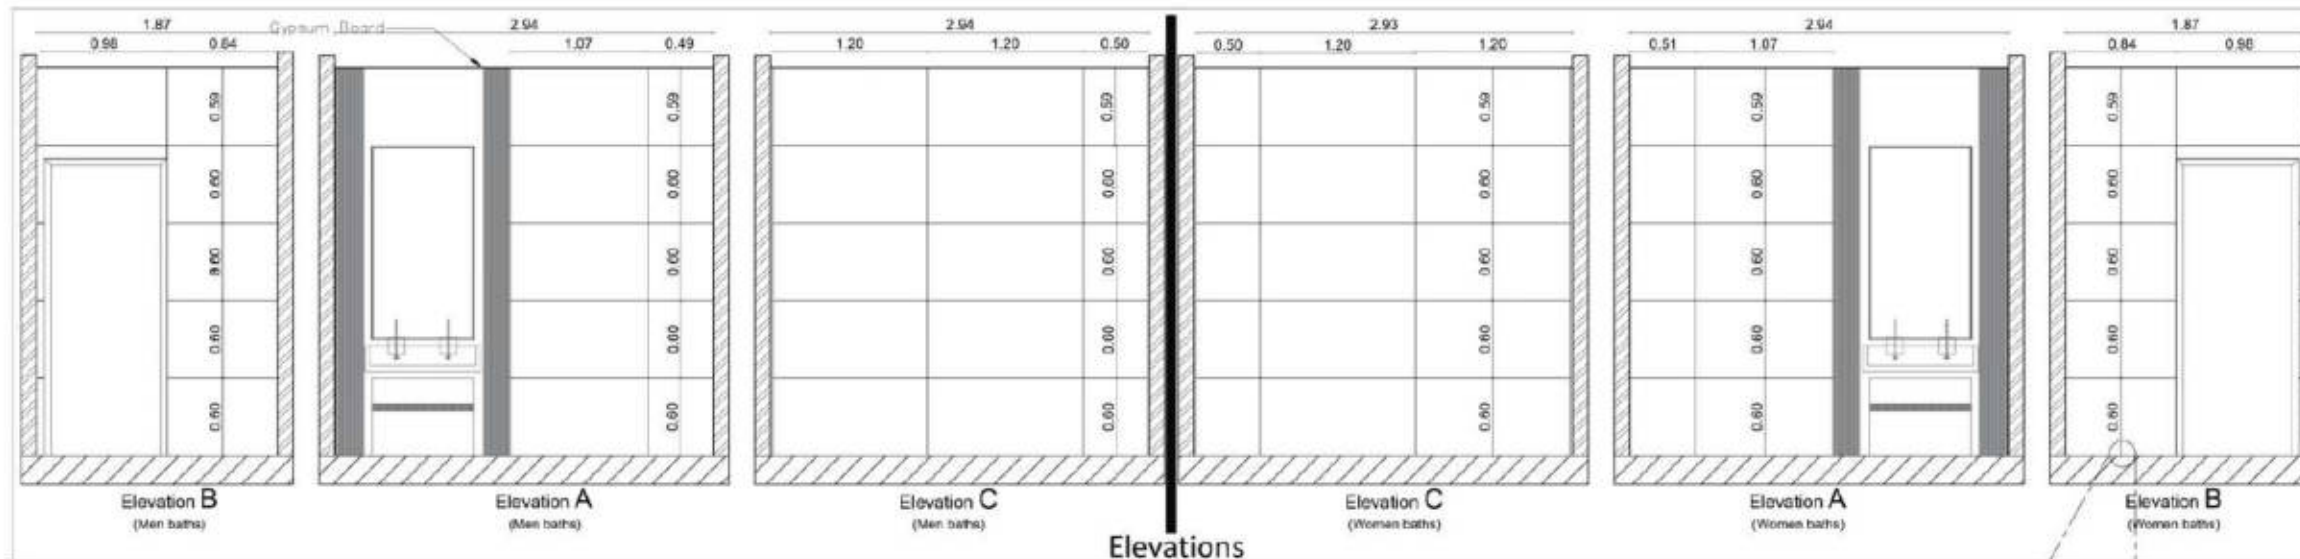

Type	Shape	Area	Qu.	Discription	Note
Light Gray Porcelain		23.16 m ²	32	1.2 * 0.6 * 0.009 m	For Baths & Cor Floors
Light Gray Porcelain		16.72 m ²	52	1.2 * 0.6 * 0.009 m	For Men & Women Wet Baths



Note That
All dim. of Finishing Layers Are Subject to Change To The **As Built**

Owner: Mazaya Developments Hotline: 15041 Whatsapp: +201146008095 Website: www.mazayadevelopments.com	
--	---

Main contractor:	
Mazaya Construction	
Mobile: +201103155255	
Whatsapp: +201103155255	
Website: www.mazayaconstruction.com	

Project no.:	Subject:
NC01	The Rock
Date:	Location:
Nov 2025	Down Town-GOV2-MU04-66

Architectural design		Architectural drawing	
Design:	Archrete	Drawn:	Abdelrahman Hussien
Design:		Drawn:	Hossam Elehall
Drawn:		Drawn:	


Drawing title: Bathroom Shopdrawing for eighth floor

Project	Trade	DOC Type	Level	Transmittal
NC01	Arch.	DWG	+33.45	NC01-AR-SD-BATHS-00
Paper size	Scale	Unit	Drawing no.	
A0	AS Showing	AS Showing	(00)	

Revised By:

Engineer:	Mohamed Fekry	
Engineer:	Ahmed Shams	

Rev.	Date	Drawing no.
00	12-11-2025	NC01-AR-SD-BATHS-002-(C0)

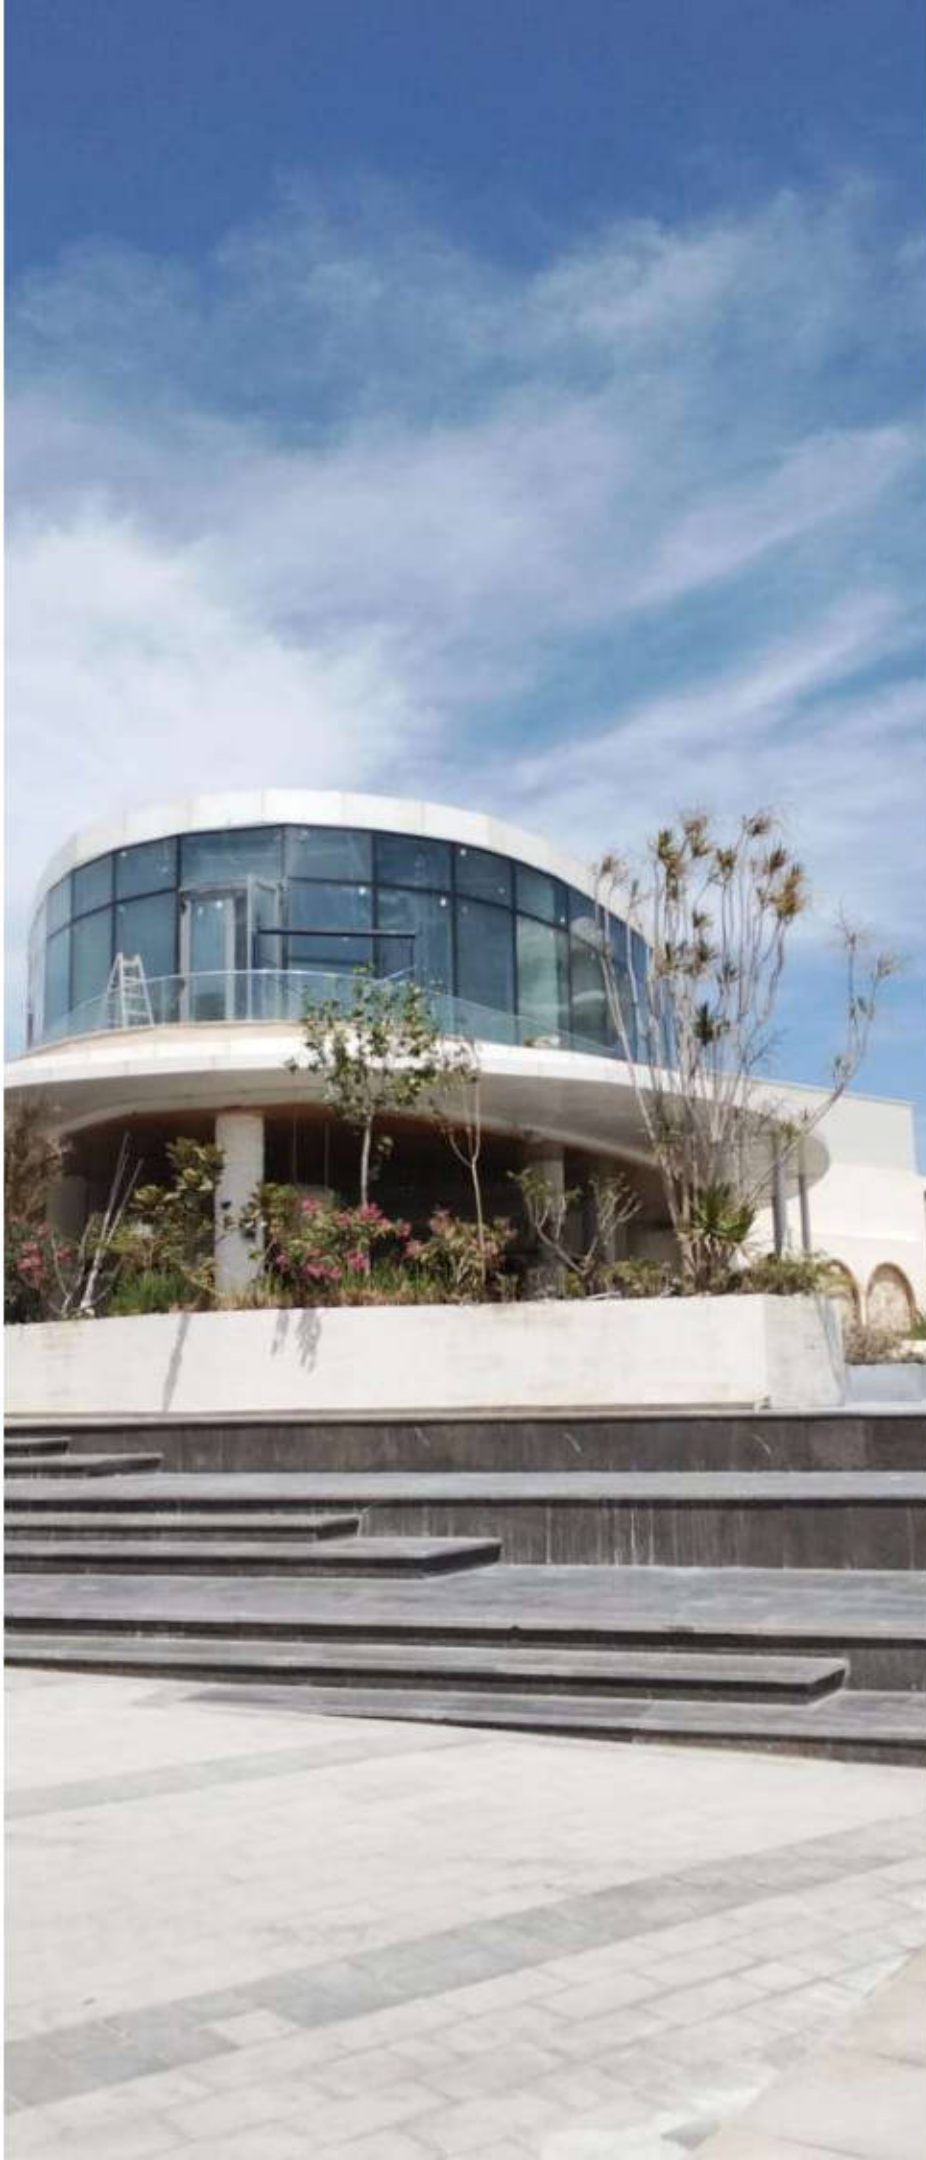

PROJECT NAME

RESTURANT

OWNER


EMMAR MASR

LOCATION


MARASSI

CURTAIN WALL


SHOPDRAWING

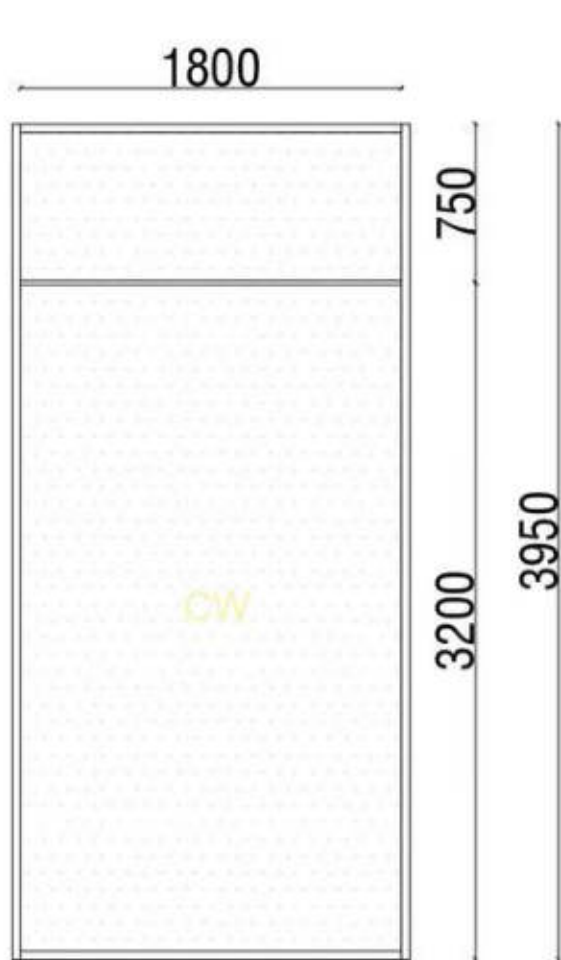


Elevation
Type 1

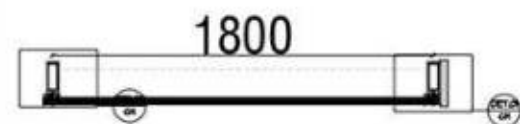


Plan
Type 1

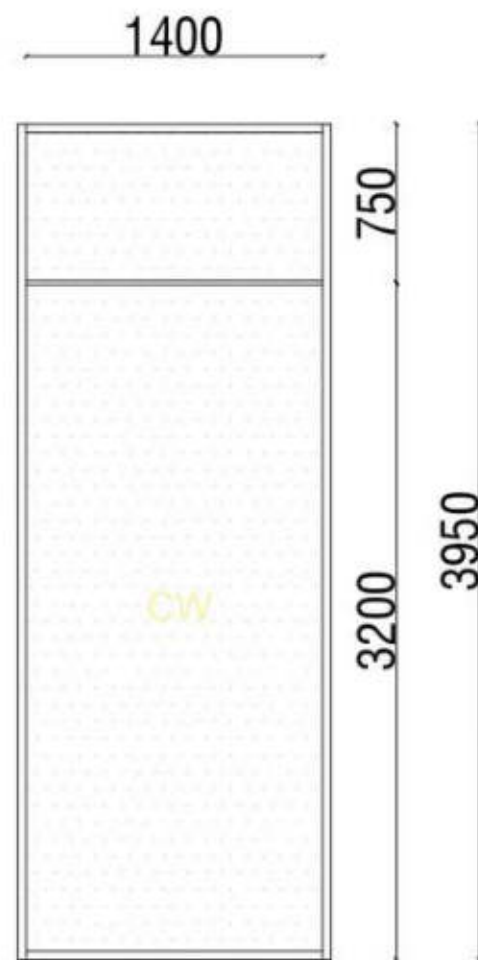


Elevation
Type 2

 


Plan
Type 2

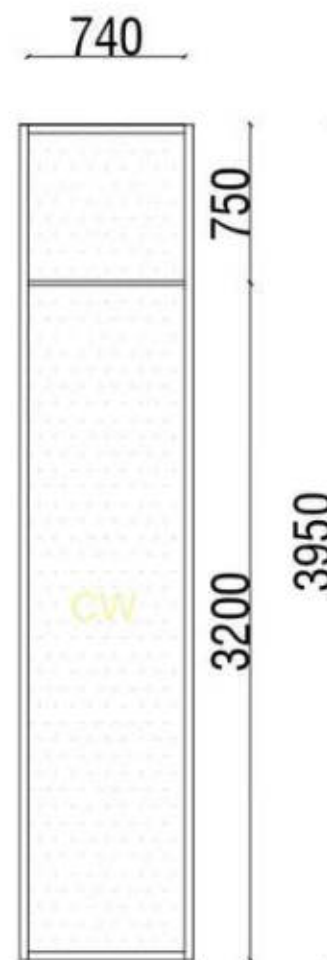


Elevation
Type 3

 

Plan
Type 3

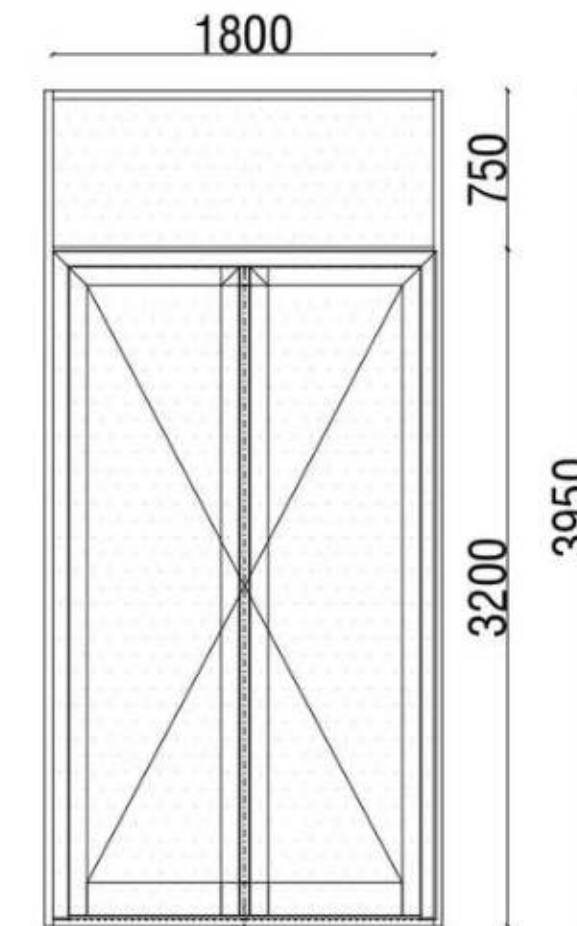

Elevation
Type 4

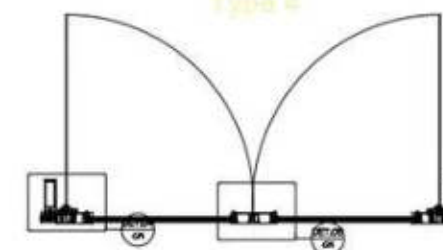


Plan
Type 4


Types

CLIENT																						
EMAAR MISR EMAAR MISR FOR DEVELOPMENT S.A.E P.O. BOX 229 MOKATTAM, CAIRO EGYPT TEL 20 2 3003 2000+ FAX 20 2 3003 2000+ EMAIL: WWW.EMAAR.EG																						
PROJECT MANAGER:																						
TIME TURNER INTERNATIONAL MIDDLE EAST TURNER INTERNATIONAL MIDDLE EAST P.O. BOX 229 MOKATTAM, CAIRO, EGYPT TEL 20 2 3003 2000+ FAX 20 2 3003 2000+ EMAIL: TIME@TIME.COM																						
MAIN CONSULTANT																						
COSMOS E ARCHITECTURE / M.E.P / STRUCTURE CONSULTANT :																						
ARCHITECTURE / M.E.P / STRUCTURE CONSULTANT :																						
MAIN DESIGN																						
WATG WATG P.O. BOX 229 MOKATTAM, CAIRO, EGYPT TEL 20 2 3003 2000+ FAX 20 2 3003 2000+ EMAIL: WATG@WATG.COM TURNER INTERNATIONAL MIDDLE EAST P.O. BOX 229 MOKATTAM, CAIRO, EGYPT TEL 20 2 3003 2000+ FAX 20 2 3003 2000+ EMAIL: TIME@TIME.COM																						
INTERNATIONAL DESIGN CONSULTANT :																						
SOMA																						
LANDSCAPE DESIGN																						
LANDinc 1284 Denison Road, Suite 003 Toronto, Ontario M6H 2B7 Canada t: 416 657 8881 f: 416 552 5201 Toronto@LANDinc.ca																						
NOTES:																						
<table><tr><td>19-03-2025</td><td>Issued</td><td>Drawn</td><td>Checked</td><td>Approved</td><td>By</td><td>DESCRIPTION</td></tr><tr><td>01</td><td></td><td></td><td></td><td></td><td></td><td></td></tr><tr><td>REL.</td><td>DATE</td><td>Drawn By</td><td>Checked By</td><td>Approved By</td><td></td><td>DESCRIPTION</td></tr></table>		19-03-2025	Issued	Drawn	Checked	Approved	By	DESCRIPTION	01							REL.	DATE	Drawn By	Checked By	Approved By		DESCRIPTION
19-03-2025	Issued	Drawn	Checked	Approved	By	DESCRIPTION																
01																						
REL.	DATE	Drawn By	Checked By	Approved By		DESCRIPTION																
KEY PLAN																						
PROJECT NAME																						
Marassi Resturant																						
CONTRACTOR																						
																						
Drawing Title:																						
Main Types																						
Reference design drawings:																						
Drawing No:																						
P19-03-2025-01-01-01-01-01-01-01-01																						
Scale: AS SHOWN	Date: 19.03.2025																					


Det. 02
(2 : 1)

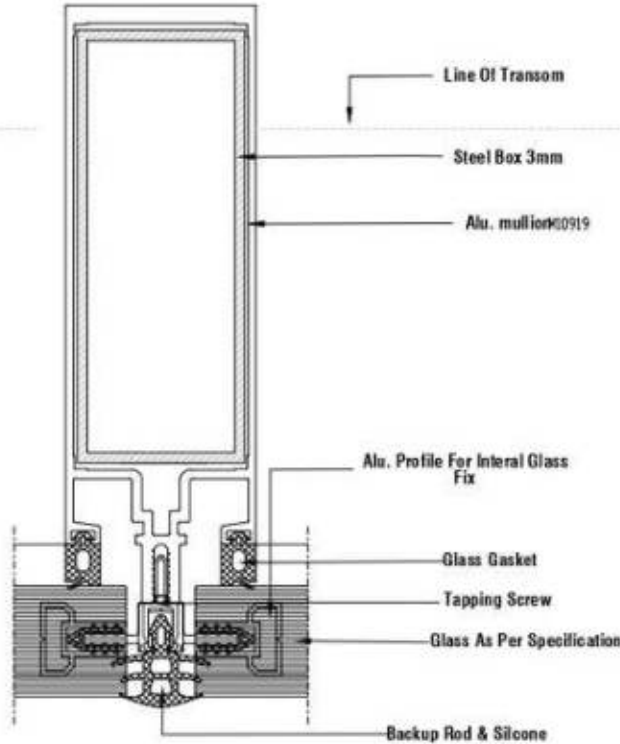


Det. 01
(2:1)

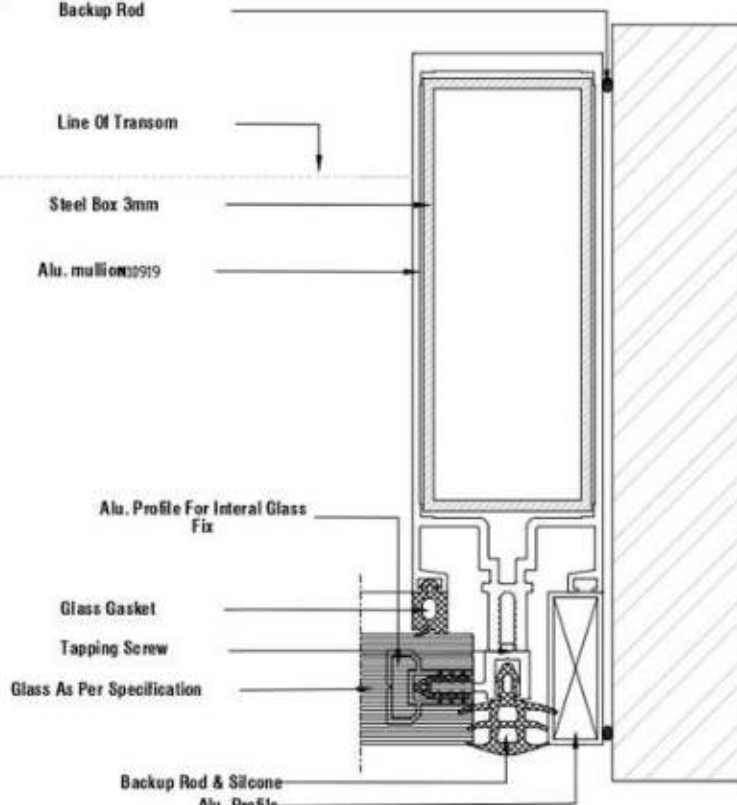



Det. 05
(1:1)

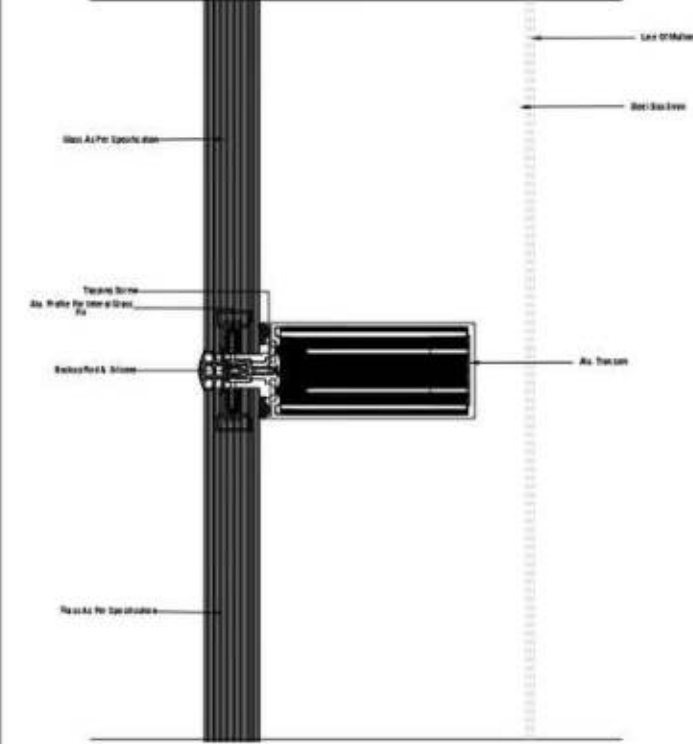

Det. 04
(2 : 1)

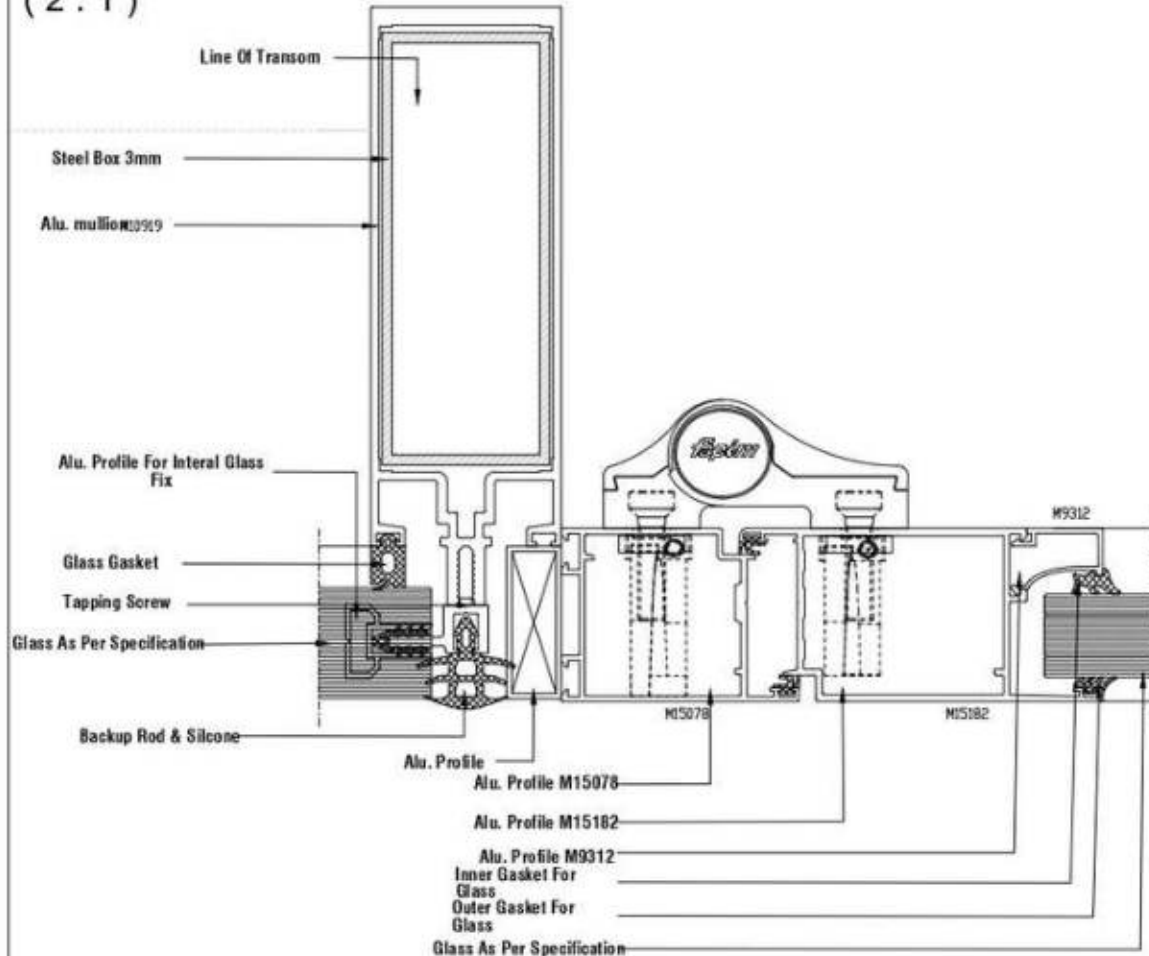

Det. 03
(2 : 1)

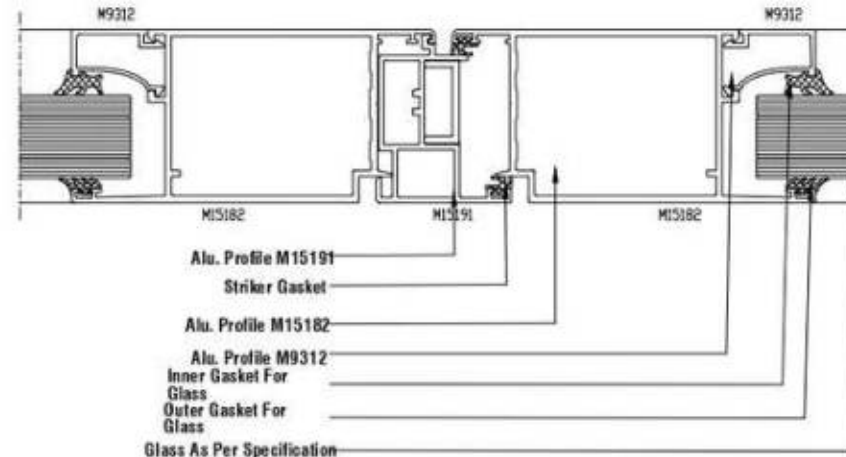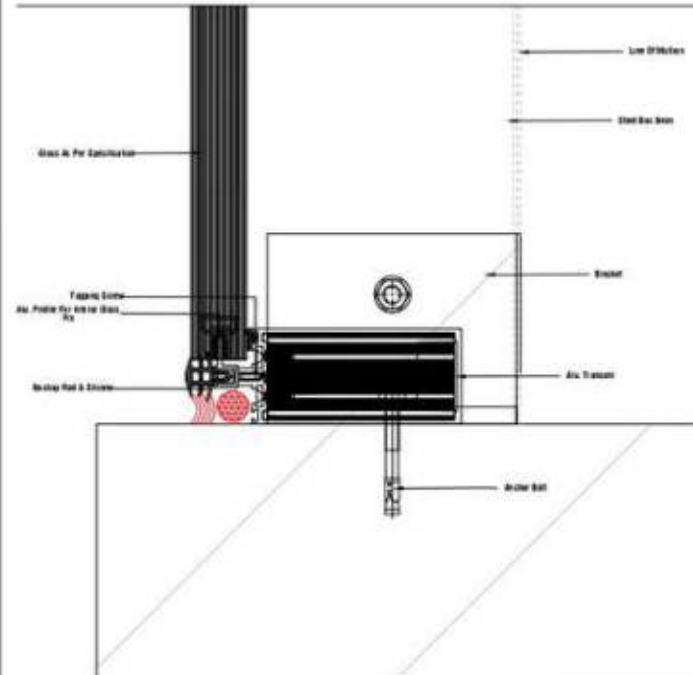Det. 06
(1 : 1)

CLIENT

EMAAR

MISR

EMAAR MISR FOR DEVELOPMENT S.A.E
P.O. BOX 329
MADINET NASR, CAIRO
EGYPT
TEL 202 2500.2000+
FAX 202 2500.2020+
EMAIL: WWW.EMAAR.CO.EG

PROJECT MANAGER

TIME
TURNER INTERNATIONAL, MIDDLE EAST

MAIN CONSULTANT

COSMOS

ARCHITECTURE / M.E.P / STRUCTURE CONSULTANT :

MAIN DESIGN

WATG
WATG INC. 11110 N. 11TH AVENUE
DENVER, CO 80233
TEL: 303.733.1000
WWW.WATG.COM

INTERNATIONAL DESIGN CONSULTANT:

SOMA

LANDSCAPE DESIGN

LANDinc

NOTES:

19-03-2020	Heaven Gold				
REV.	DATE	Drawn By	Checked By	Approved By	DESCRIPTION

KEY PLAN

PROJECT NAME

Marassi Restaurant

CONTRACTOR



Drawing Title:

Main Details 1.2.3.4


Reference design drawings:

Drawing No:

P	N	G	V	I	S	T	-	R	D	-	S	E	R	T	-	L	B	F	-	O	T	-	S	T	-	0	0	3	-	0	0	3	-	0	0
---	---	

Scale: AS SHOWN

Date: 19.01.2025

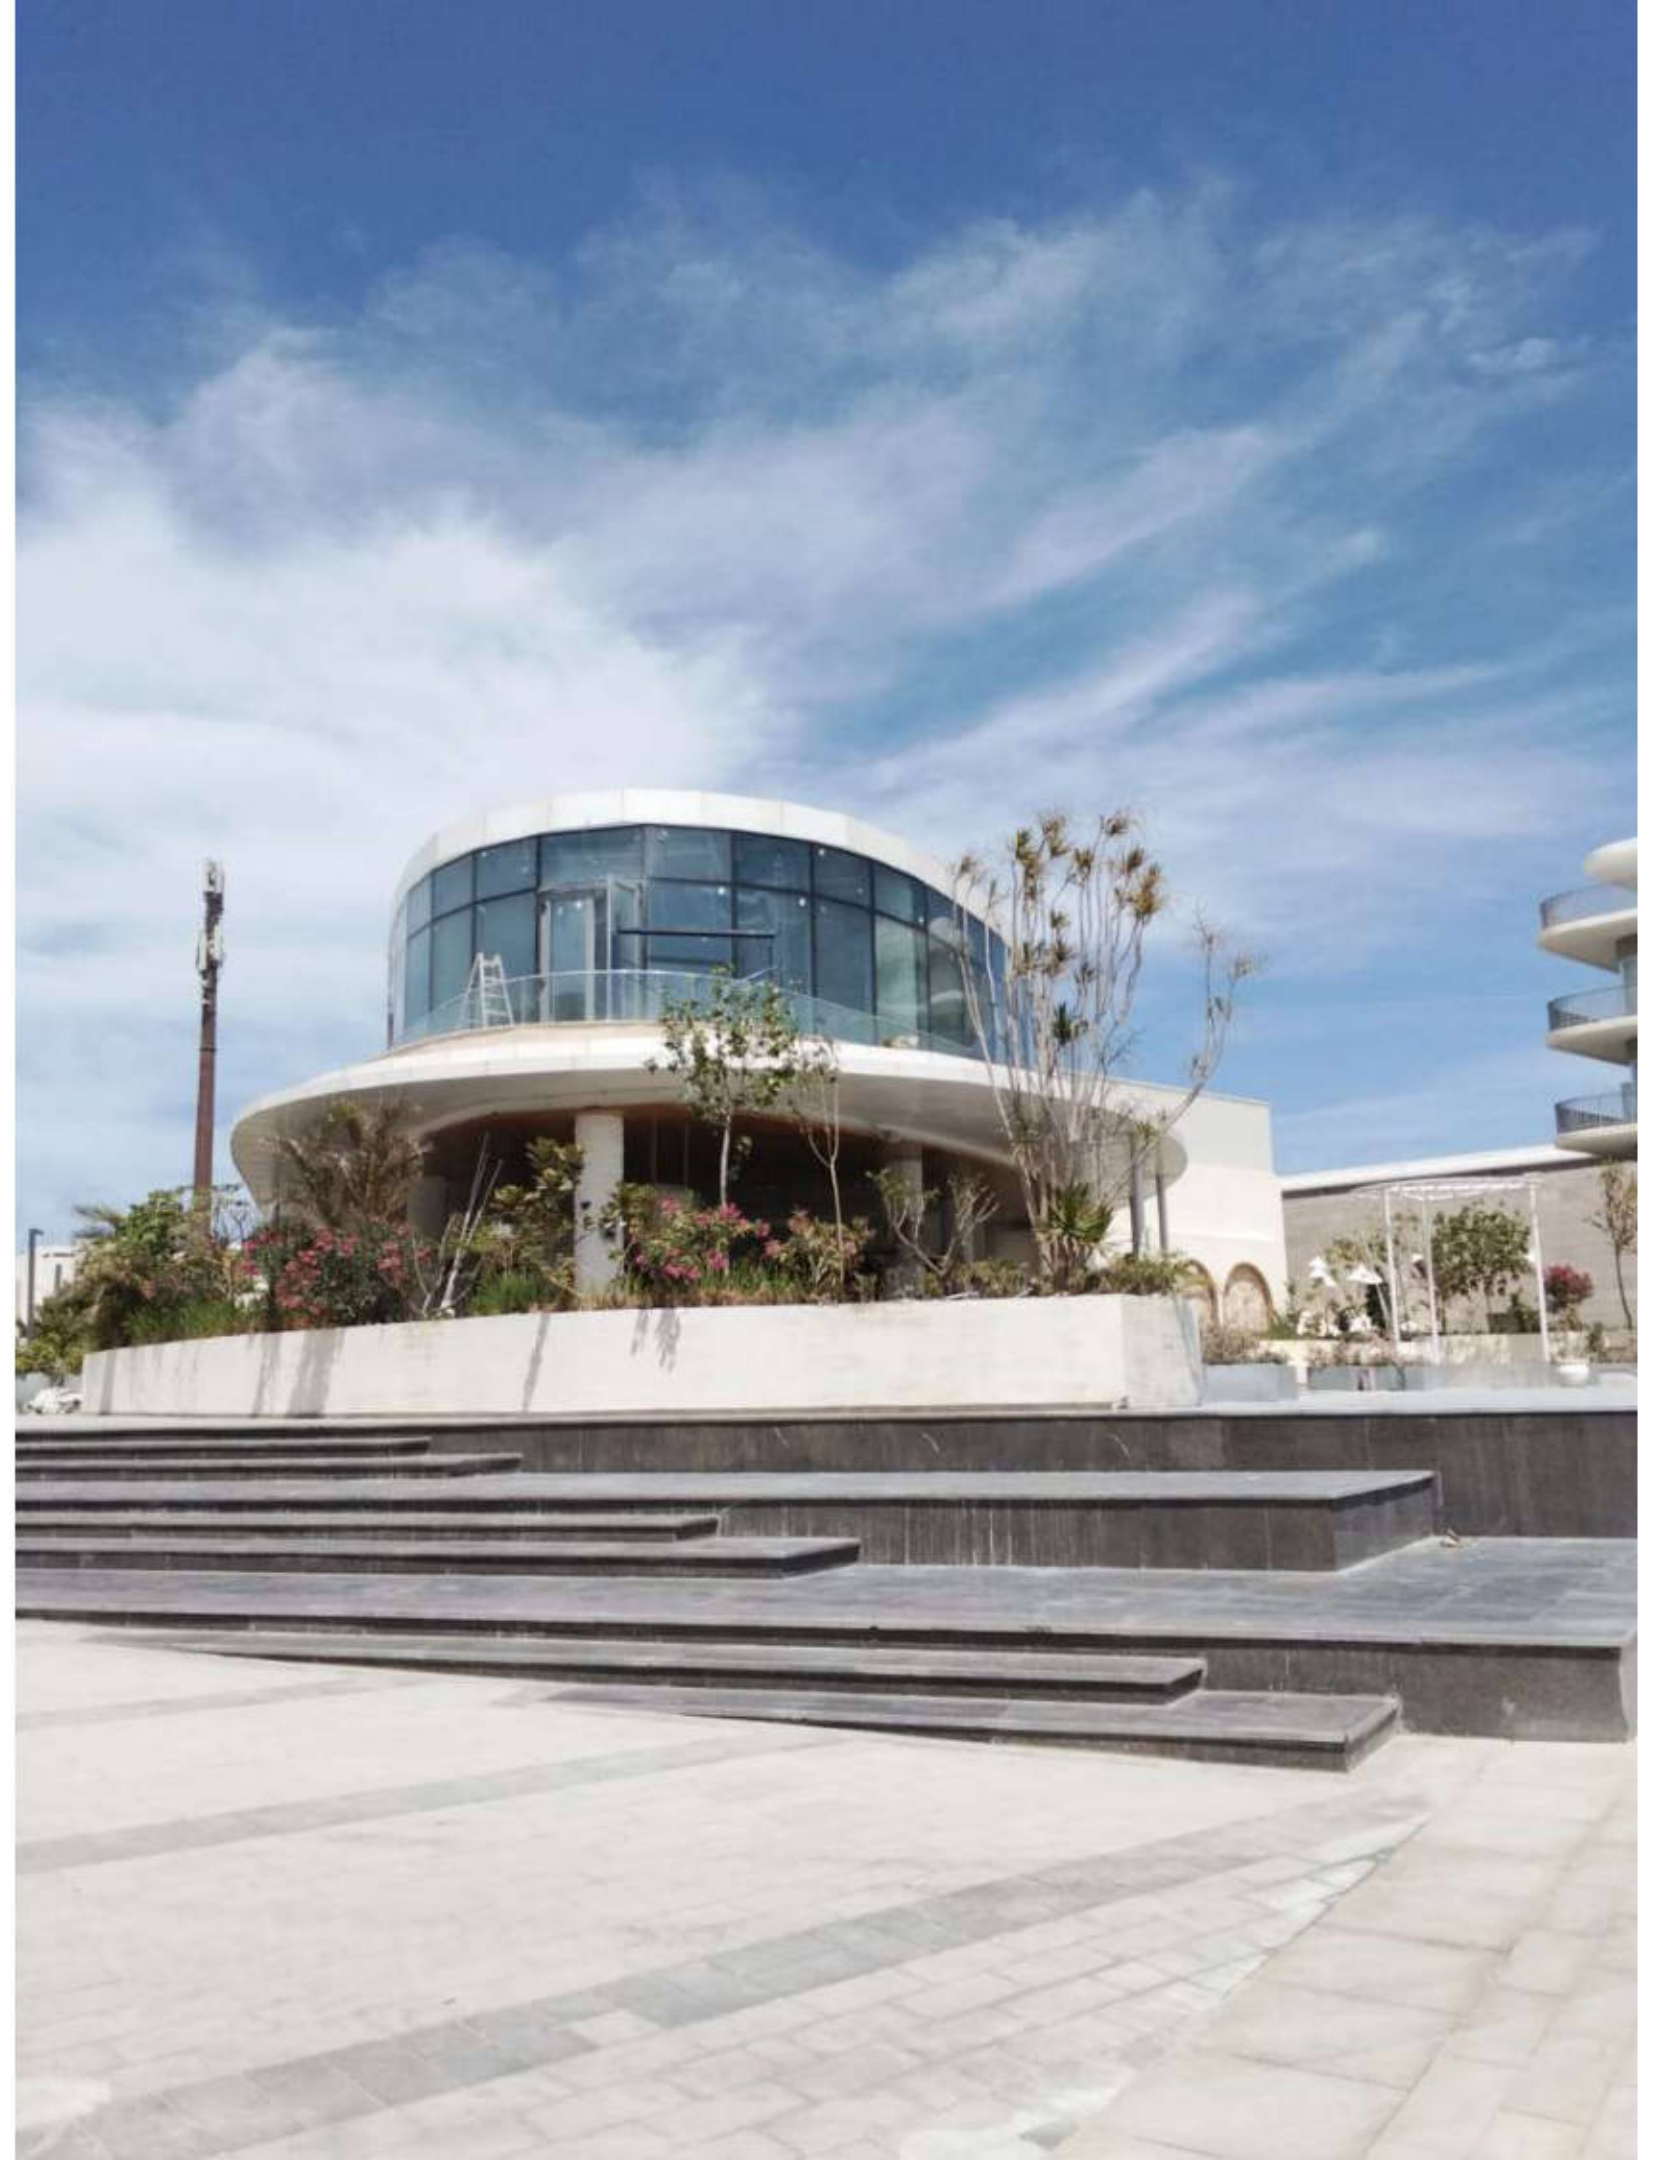



PROJECT NAME OFFICE 3 – 3 (ADMINISTRATIVE BUILDING)

MAIN CONTRACTOR PETROJET

LOCATION NEW ALAMEIN

OWNER AL ALAMIN NEW CITY MUNICIPALITY


CLADDING

SHOPDRAWING



NOTES:

- * THE DRAWING IS PROVIDED FOR ALUMINUM CLADDING SYSTEMS.
- * ALL DIMENSIONS ARE IN MM UNLESS OTHERWISE STATED.
- * ALL MATERIALS AND FINISHES ARE TO BE CONFIRMED BY THE CLIENT.
- * DIMENSIONS SHOULD BE CONFIRMED.
- * DO NOT SCALE FROM THIS DRAWING.
- * FOR STRUCTURAL DETAILS PLEASE REFER TO RELATED DRAWINGS.

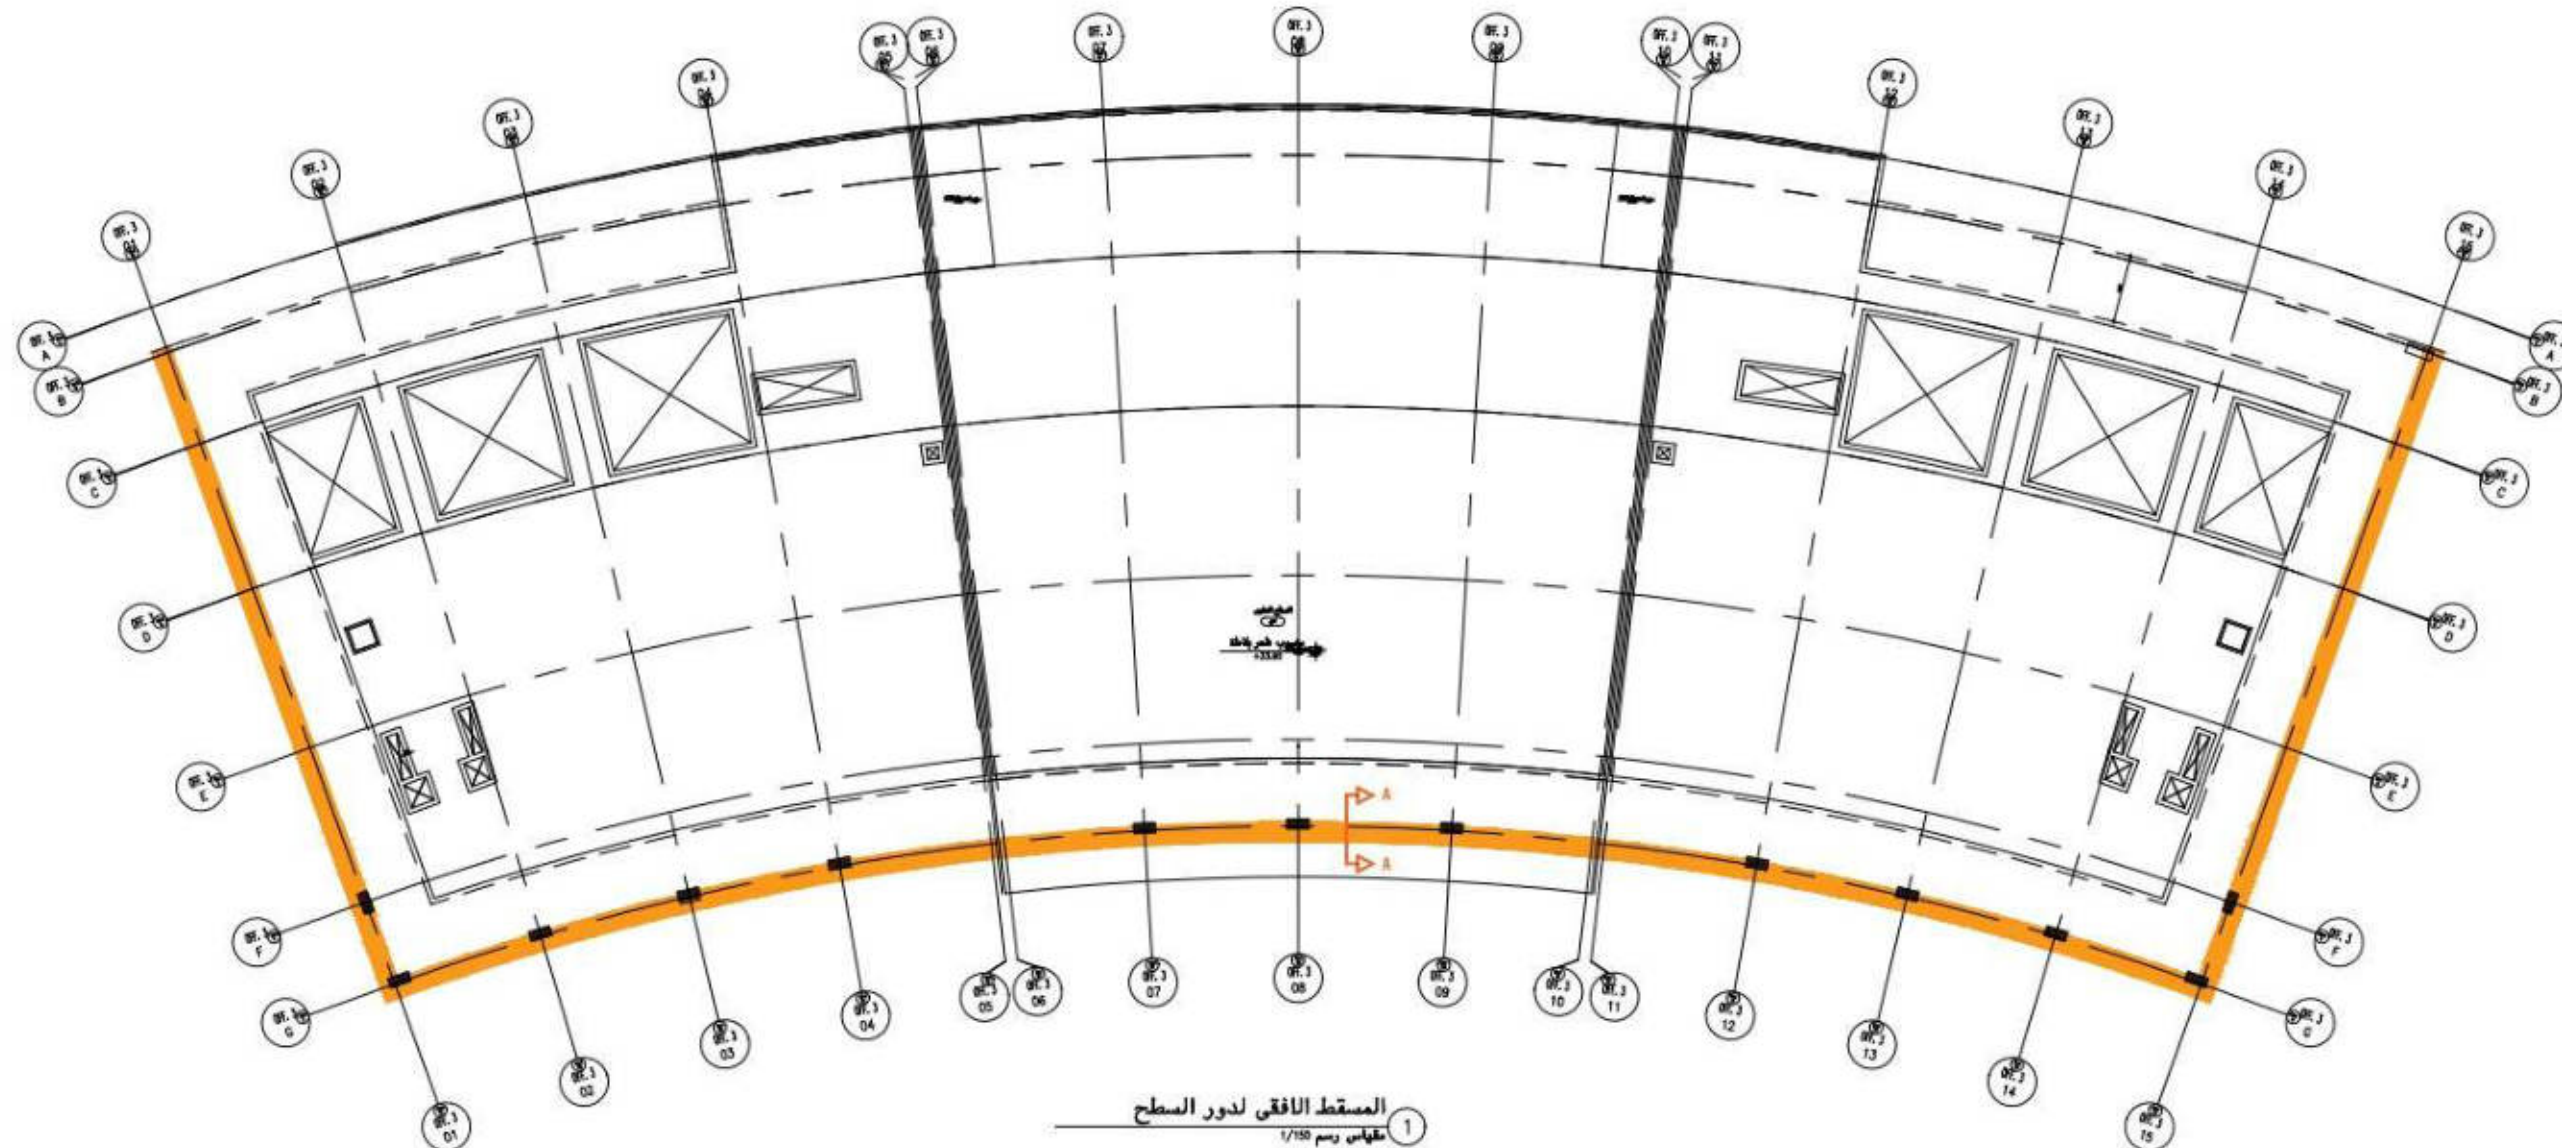

NO.	REVISION	DATE	BY	CHECKED
01				
02				
03				
04				
05				
06				
07				
08				
09				
10				
11				
12				
13				
14				
15				

وزارة الإسكان و المرافق و التنمية العمرانية
Ministry of Housing, Utilities and Urban Development
جهاز مدينة العلمين الجديدة
Al Ain Helwan City Municipality



ARCHITECTURAL
ALUMINUM COMPOSITE PANEL

ROOF PLAN CLADDING

DATE: 01.05.2023

BY: 01.05.2023

DATE: 01.05.2023

DATE: 01.05.2023


مشروع أبراج مدينة العلمين الجديدة

DEC. 2022



NOTES:

- * THIS DRAWING IS INTENDED FOR ALUMINUM CLADDING SYSTEMS.
- * ALL DIMENSIONS ARE IN METERS UNLESS OTHERWISE SPECIFIED.
- * ALL MATERIALS AND FINISHES SHALL BE AS SPECIFIED IN THE CONTRACT.
- * THE CONTRACTOR SHALL BE RESPONSIBLE FOR THE FINAL DESIGN AND CONSTRUCTION.
- * DO NOT SCALE DRAWINGS FOR DIMENSIONS.
- * FOR FURTHER DETAILS REFER TO THE PROJECT MANUAL AND SPECIFICATIONS.

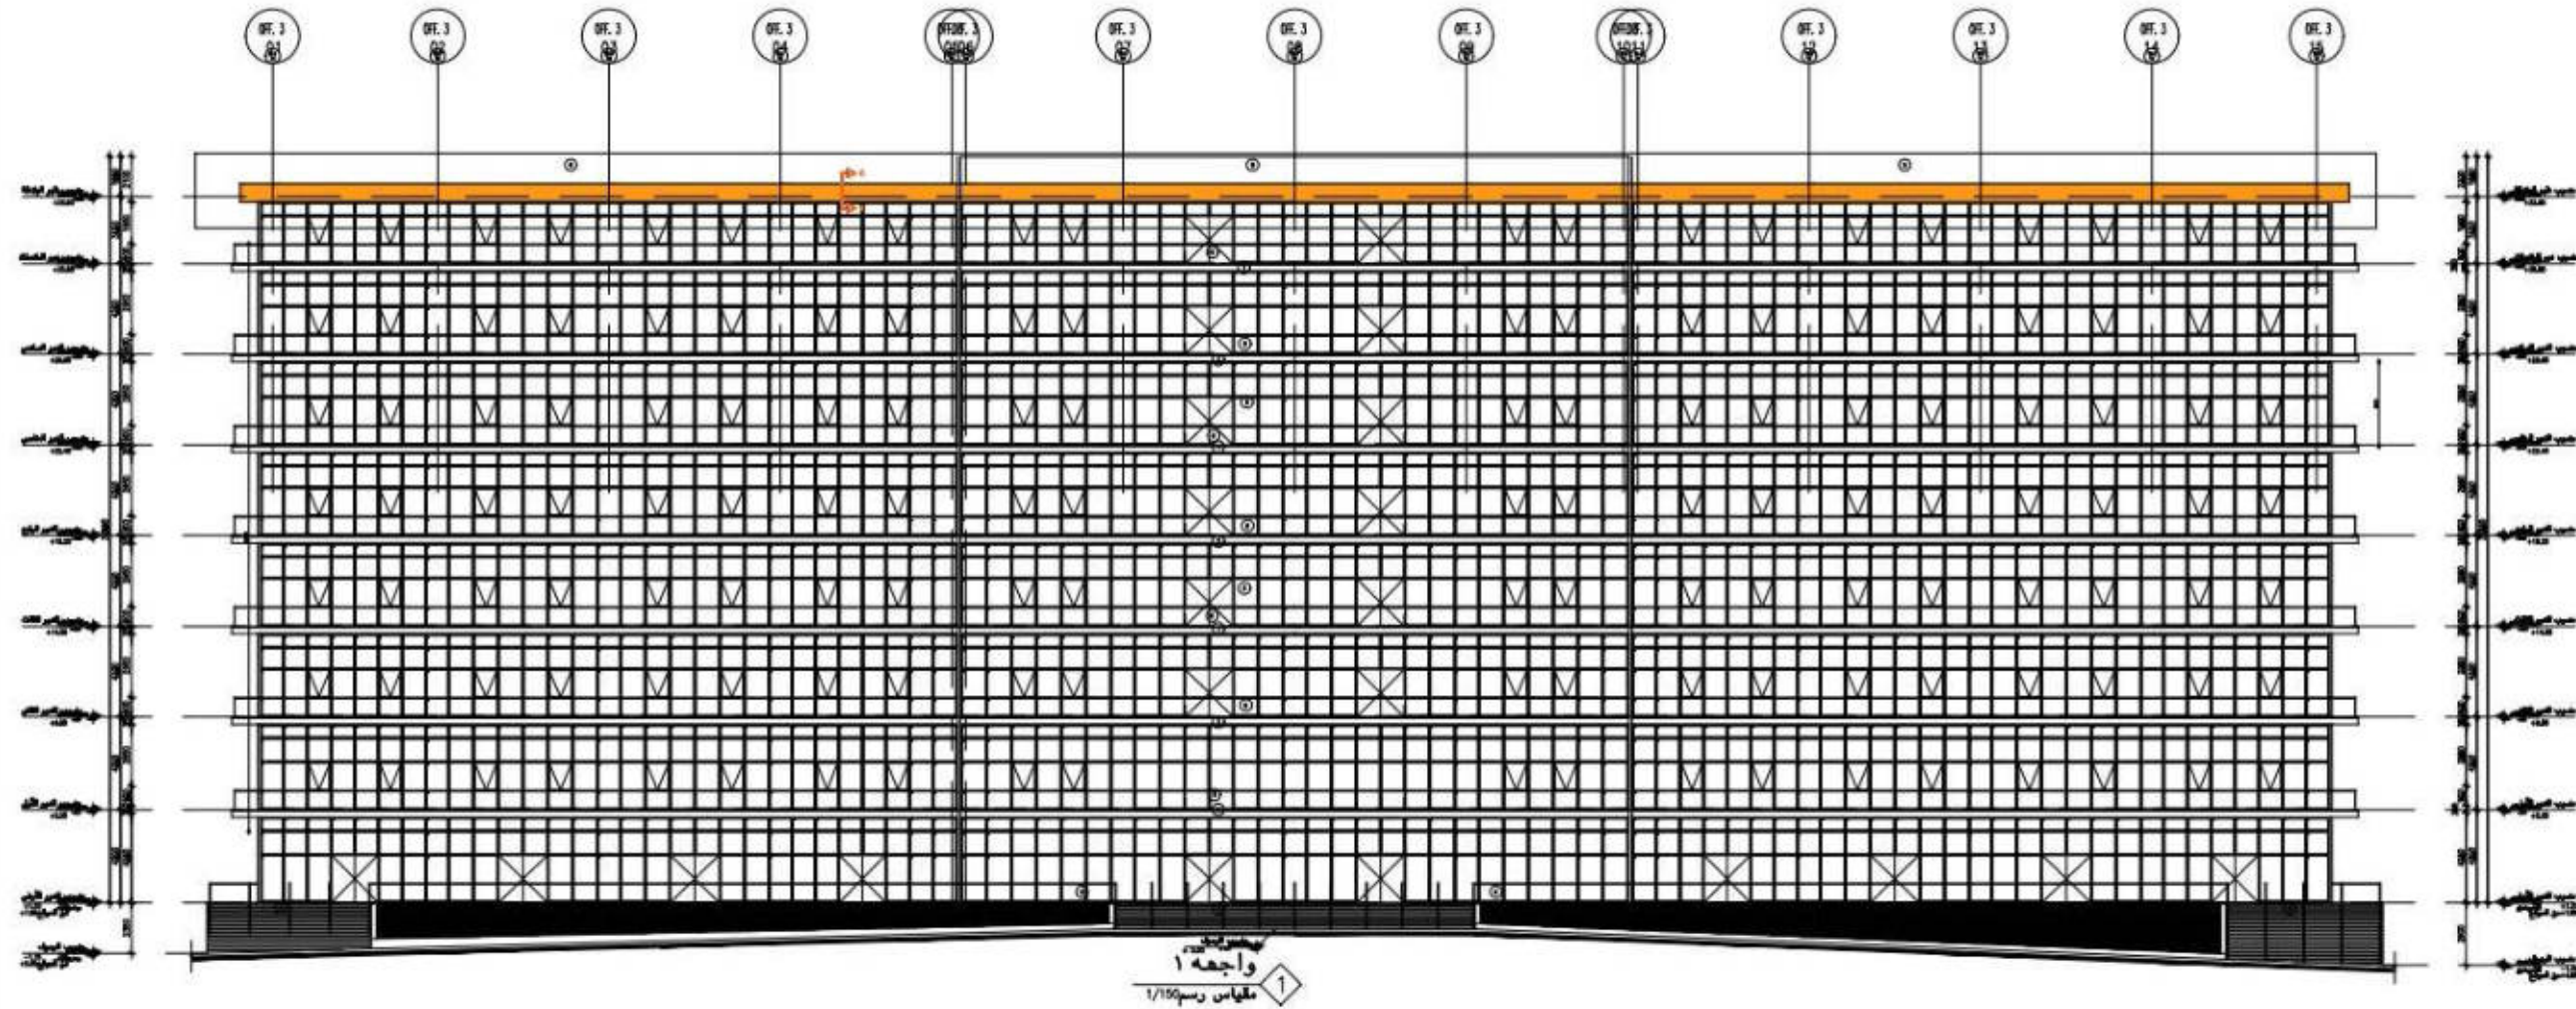

NO.	REVISION	DATE	BY	CHKD.
01				
02				
03				
04				

OWNER

وزارة الإسكان و الترقية العمرانية
Ministry Of Housing, Urban and Urban Development
جهاز مدينة العلمين الجديدة
Al Alamein City Municipality



ALUMINUM COMPOSITE PANEL

ALUMINUM CLADDING


DATE: 14/12/2022

SCALE: 1/100

DRAWING NUMBER: 01

مشروع أبراج مدينة العلمين الجديدة

DATE: 05/05/2025

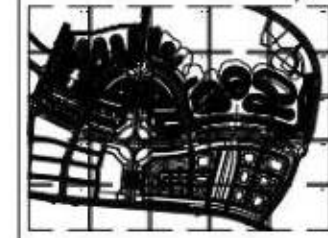

NOTES:

- * THIS DRAWING IS PROVIDED FOR ALUMINUM CLADDING WORKING.
- * ALL DIMENSIONS ARE IN MM UNLESS OTHERWISE STATED.
- * ALL MATERIALS AND FINISHES SHOULD BE CONFIRMED.
- * SITE CONDITIONS SHOULD BE CONSIDERED.
- * DO NOT SCALE FROM THIS DRAWING.
- * FOR FULL ELECTRICAL WORKS PLEASE REFER TO RELATED DRAWING.

REVISIONS:

NO.	DESCRIPTION	DATE
01		
02		
03		
04		
05		

CLIENT:

وزارة الإسكان و المرافق و التنمية العمرانية
Ministry of Housing, Utilities and Urban Development
جهاز مدينة العلمين الجديدة
Al-Ain City Municipality



SUB-CONSULTANT:




DESIGN TYPE: ARCHITECTURAL
ALUMINUM COMPOSITE PANEL


DRAWING TITLE: ELEVATION 2 & 4 CLADDING

DATE:	05/05/2025
BY:	00
CHKD:	00
DATE:	05/05/2025



DESIGN NUMBER:

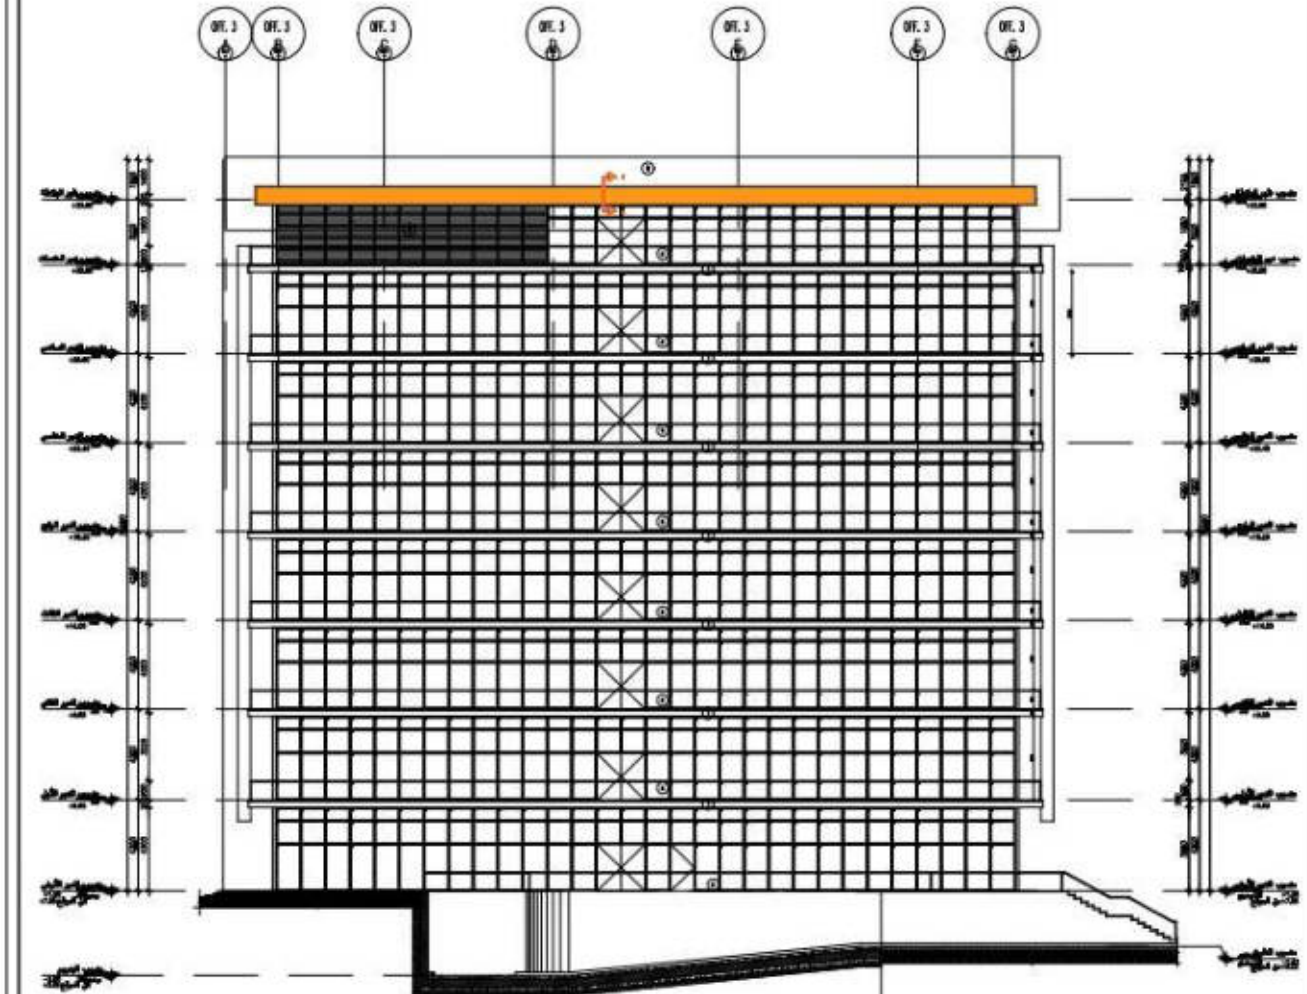


واجهة ٢
مقياس رسم 1/150

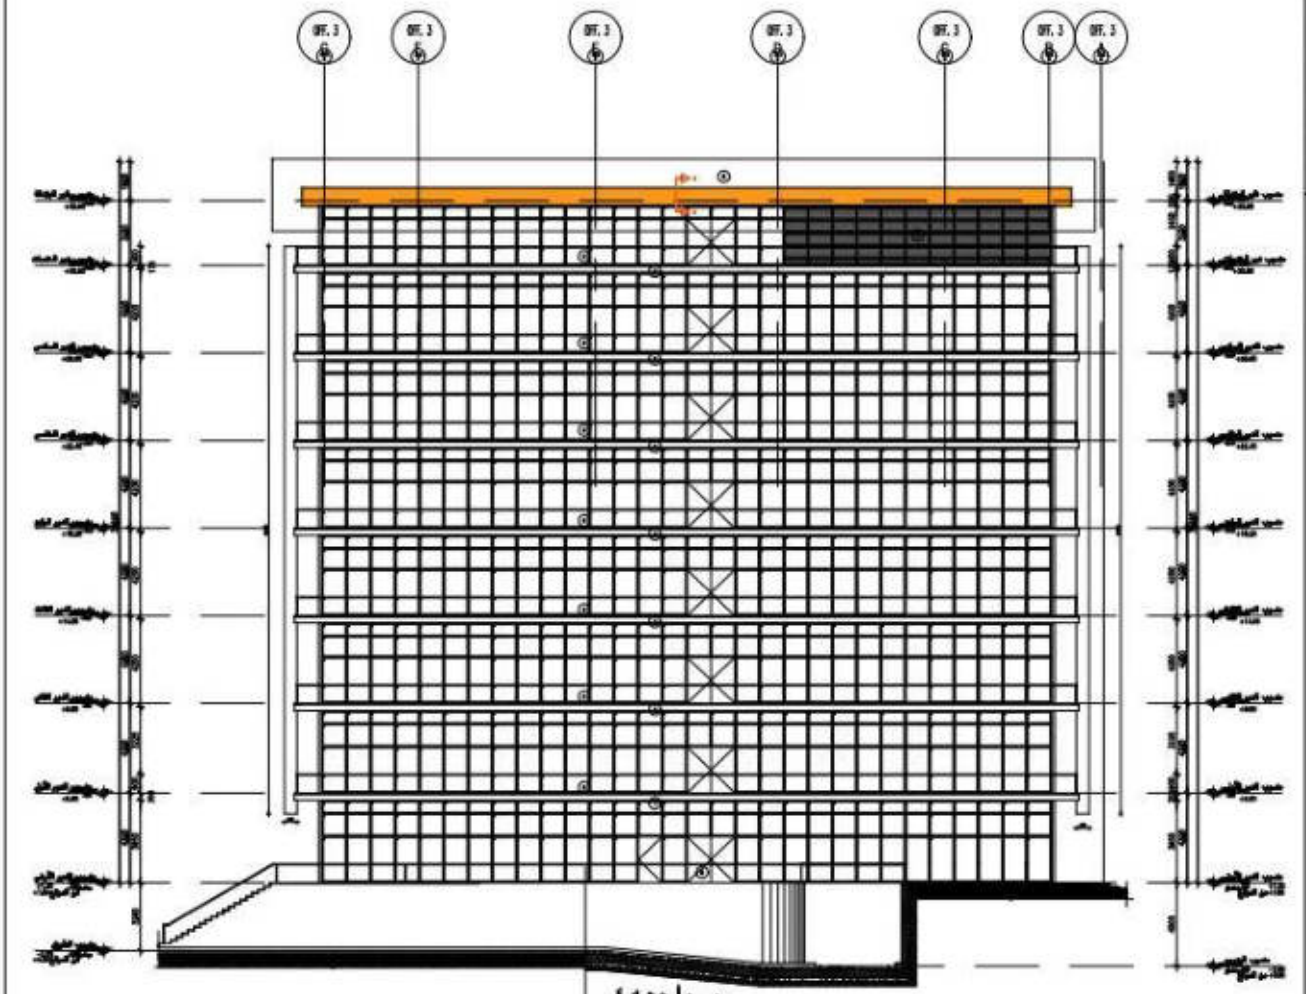


واجهة ٤
مقياس رسم 1/150

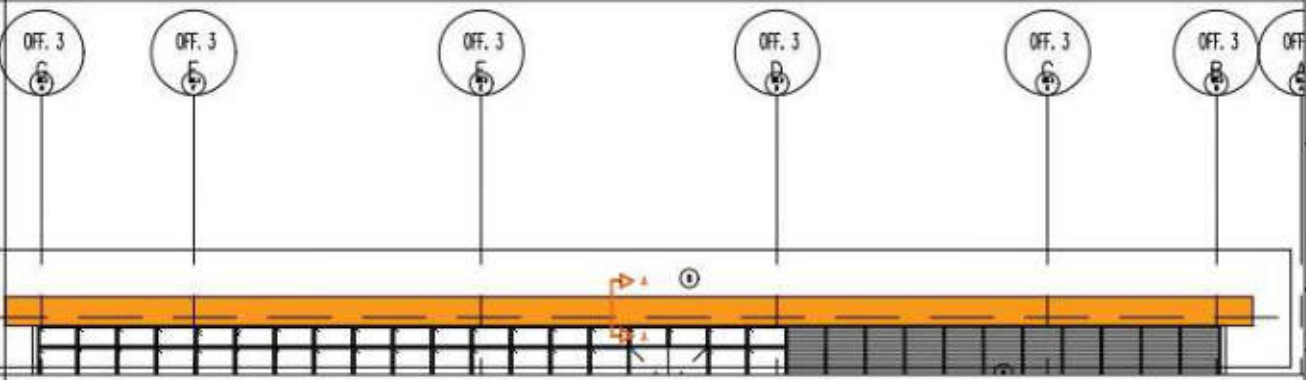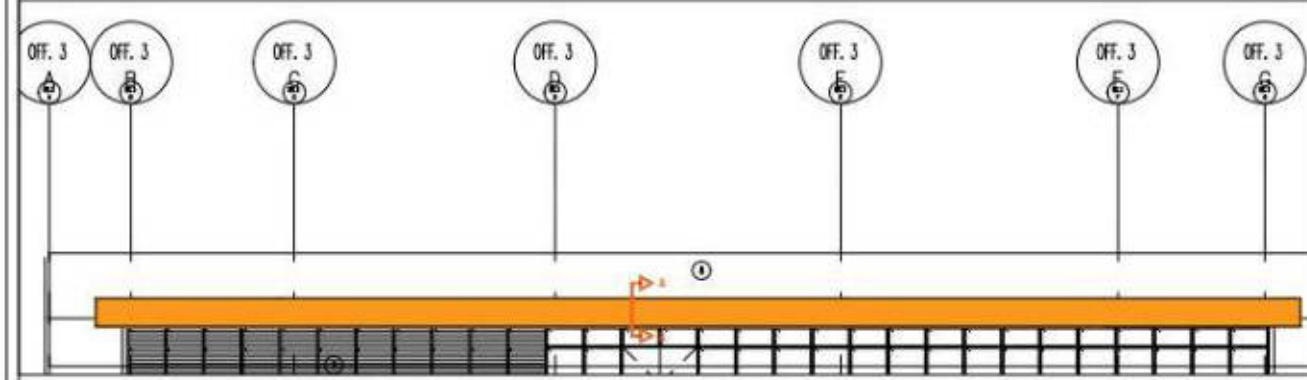

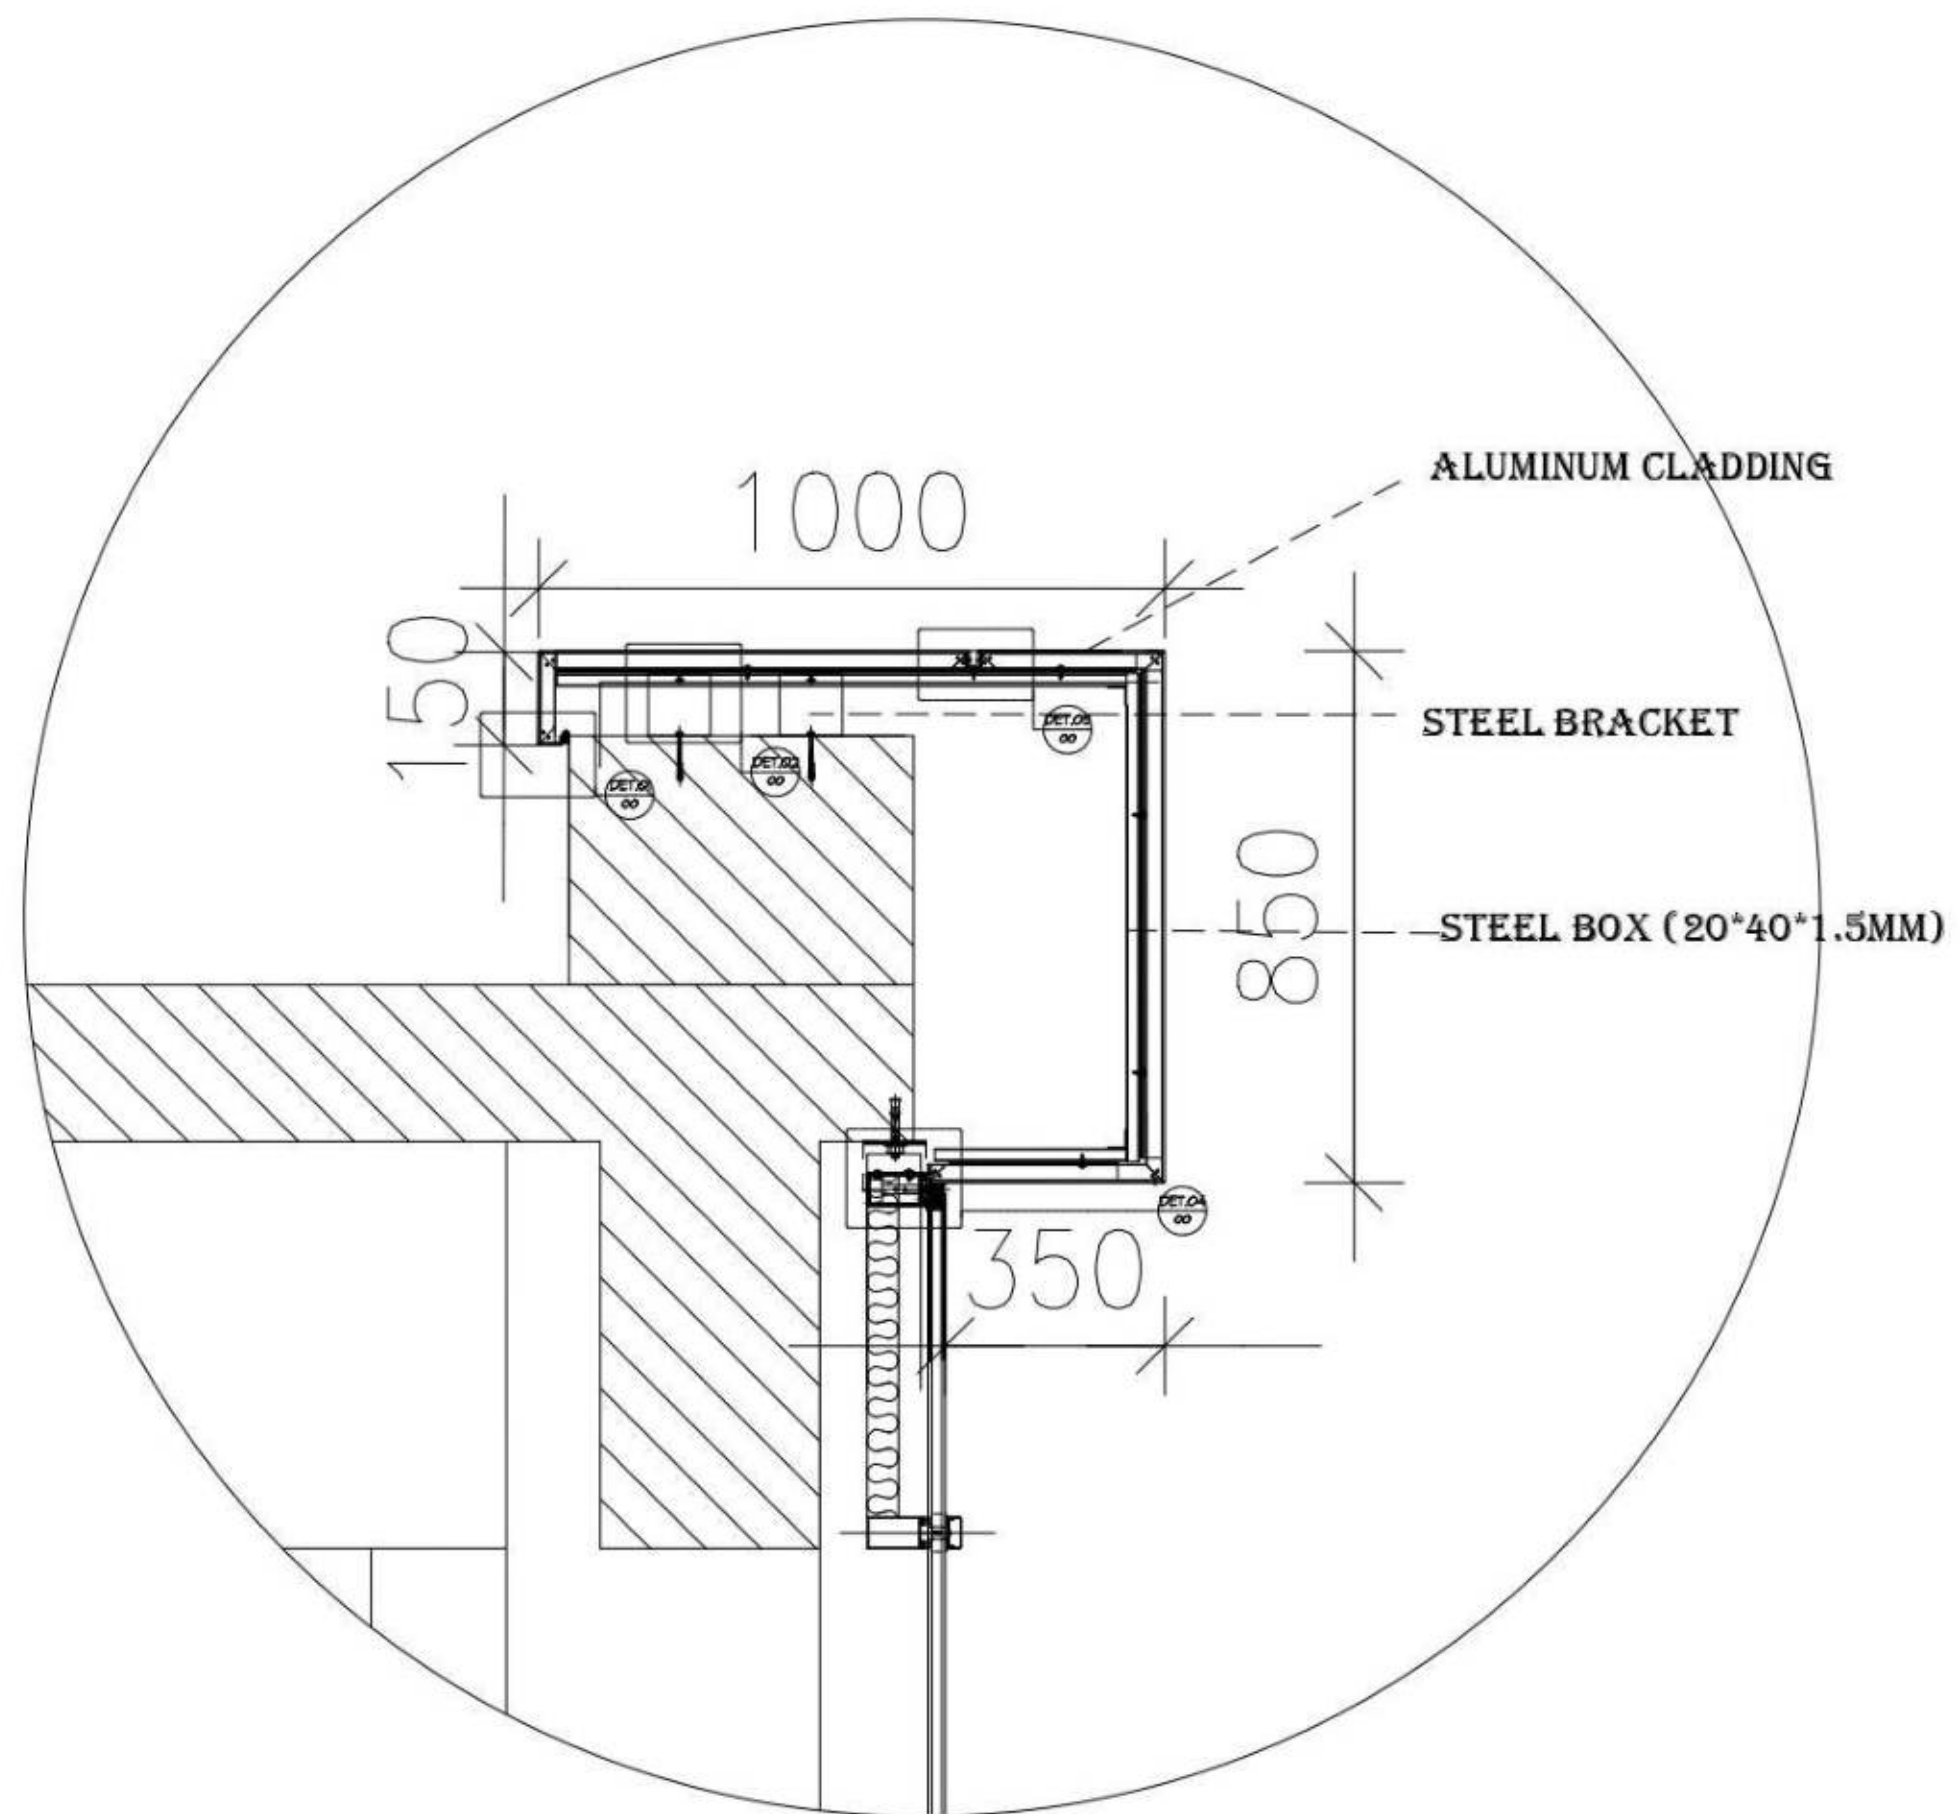

SECTION A-A

مشروع أبراج مدينة العلمين الجديدة

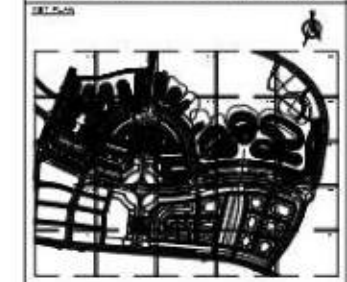

NOTES:
 * THE DRAWING IS PROVIDED FOR ALUMINUM CLADDING WORK.
 * ALL DIMENSIONS ARE IN MM UNLESS OTHERWISE STATED.
 * ALL MATERIALS AND FINISHES SHALL BE AS SPECIFIED IN THE CONTRACT DOCUMENTS.
 * DO NOT SCALE FROM THE DRAWING.
 * FOR FURTHER INFORMATION, PLEASE REFER TO RELATED DRAWINGS.

REV.	DESCRIPTION	DATE
01	ISSUED FOR PERMIT	15/05/2020
02	ISSUED FOR CONSTRUCTION	15/05/2020

وزارة الإسكان والمرافق والتنمية العمرانية
 Ministry of Housing, Utilities and Urban Development
 جهاز مدينة العلمين الجديدة
 Al-Nasr City New Urban







DRIVING TYPE: ALUMINUM CLADDING
 ALUMINUM COMPOSITE PANEL

SECTION TITLE: SECTION A-A

DATE: 15/05/2020	BY: 01
DATE: 15/05/2020	BY: 01

DRIVING TYPE: ALUMINUM CLADDING

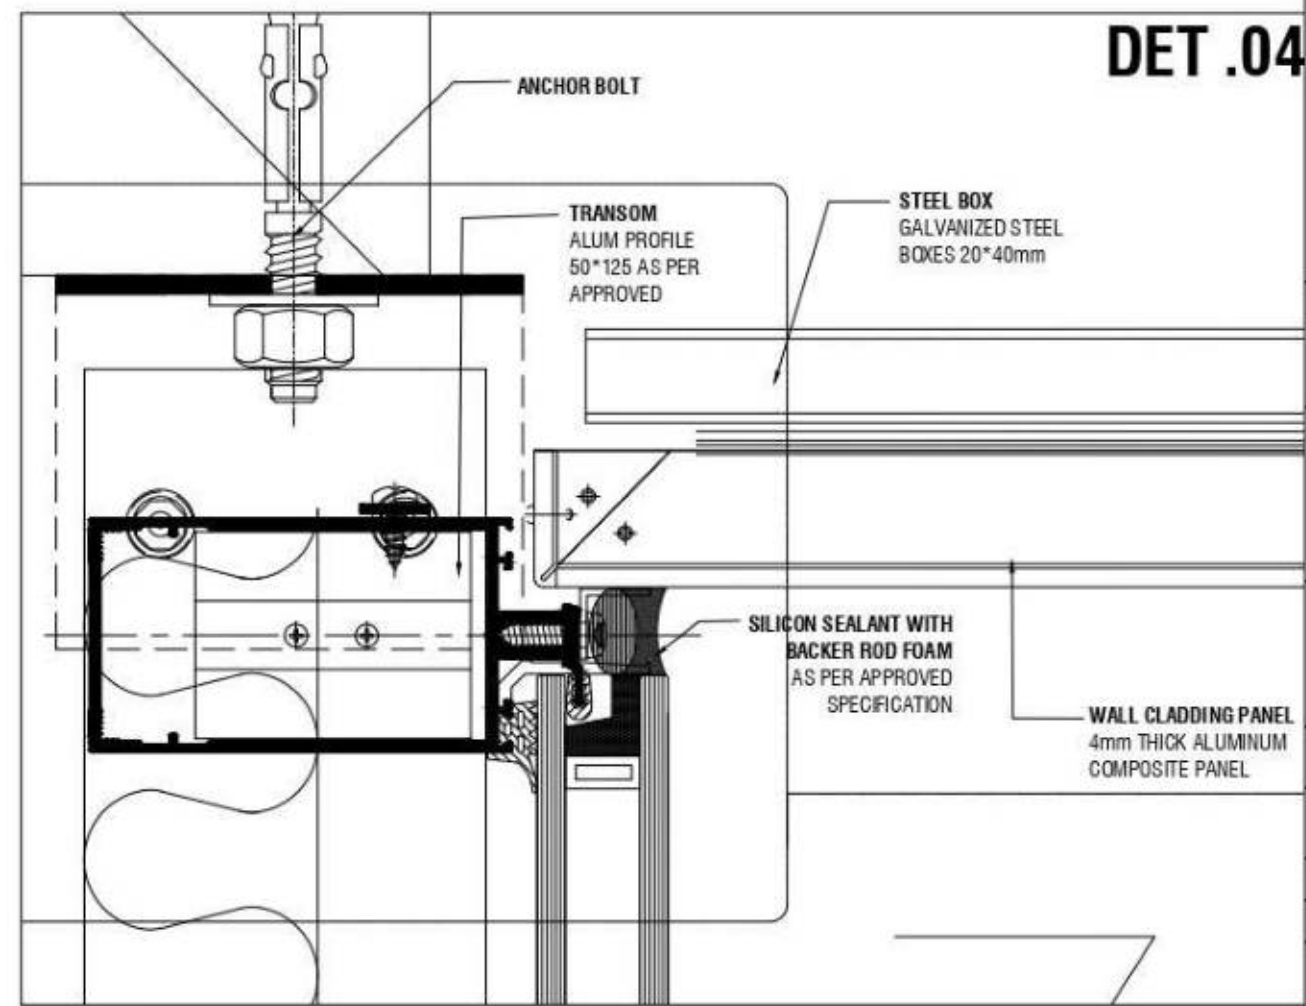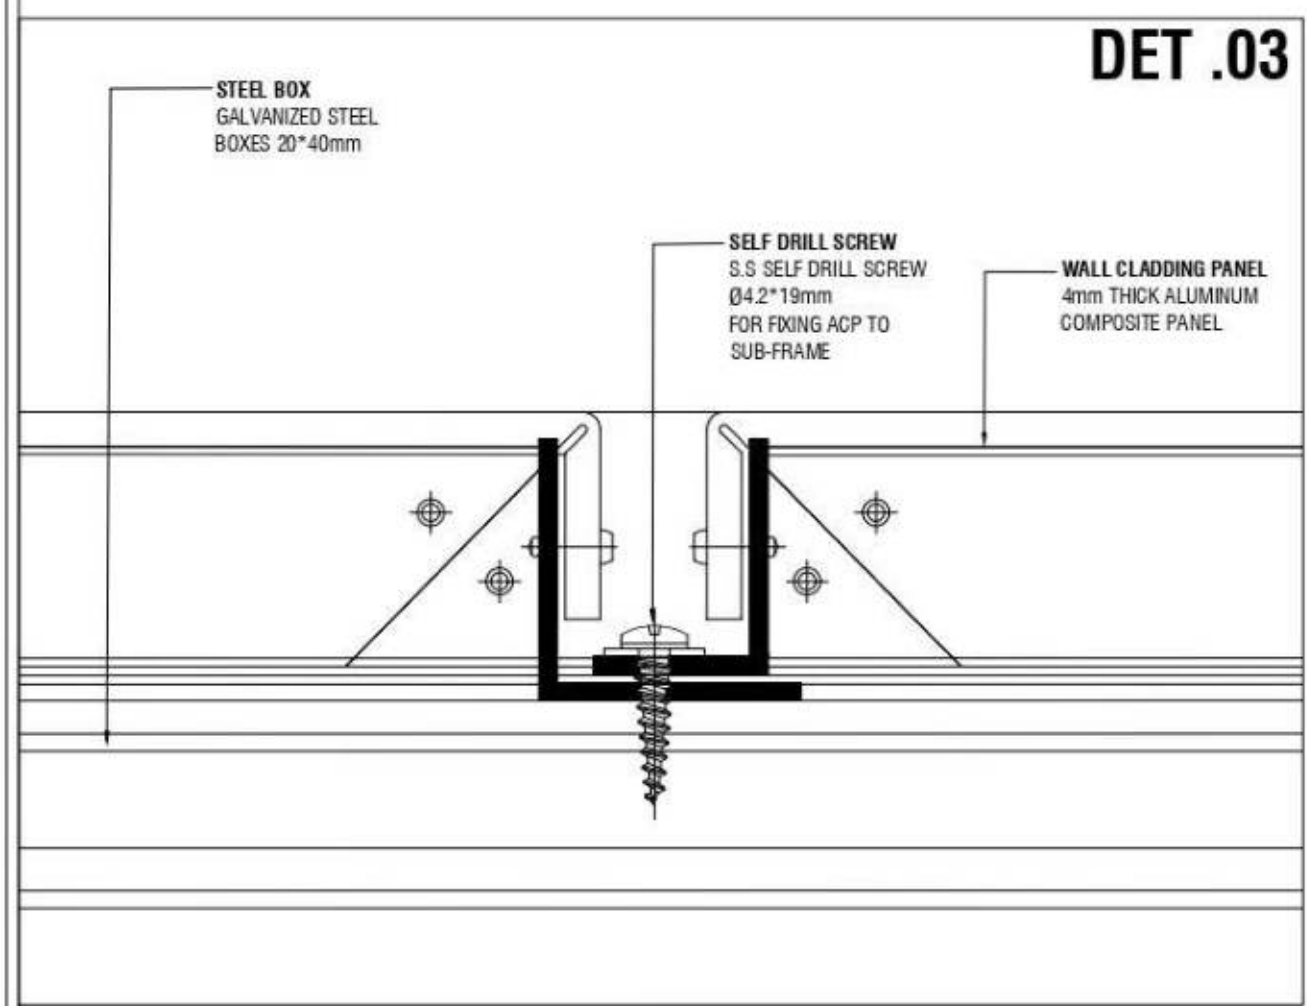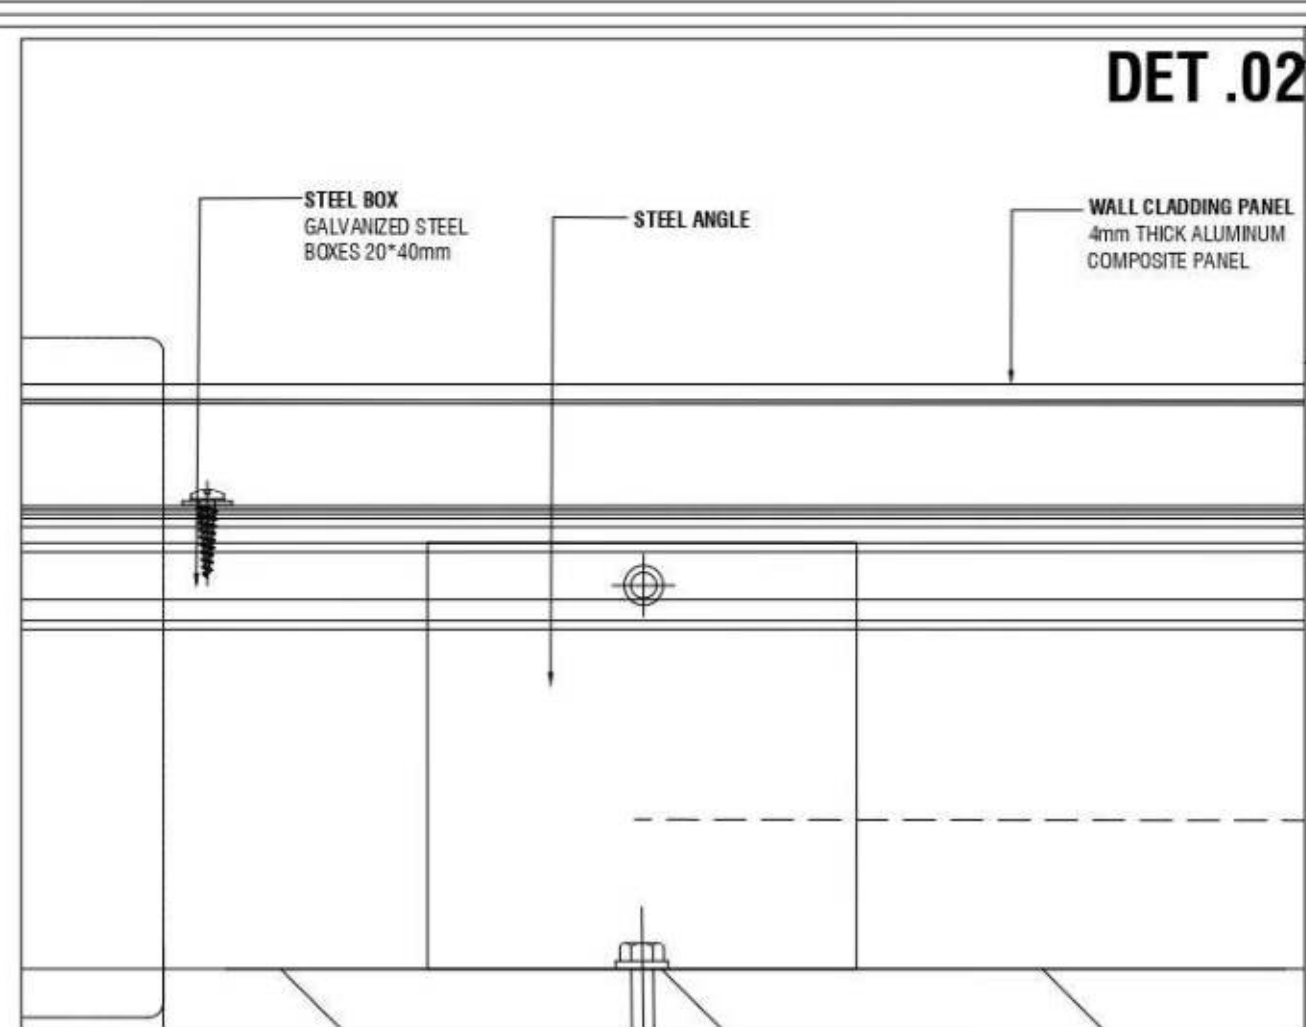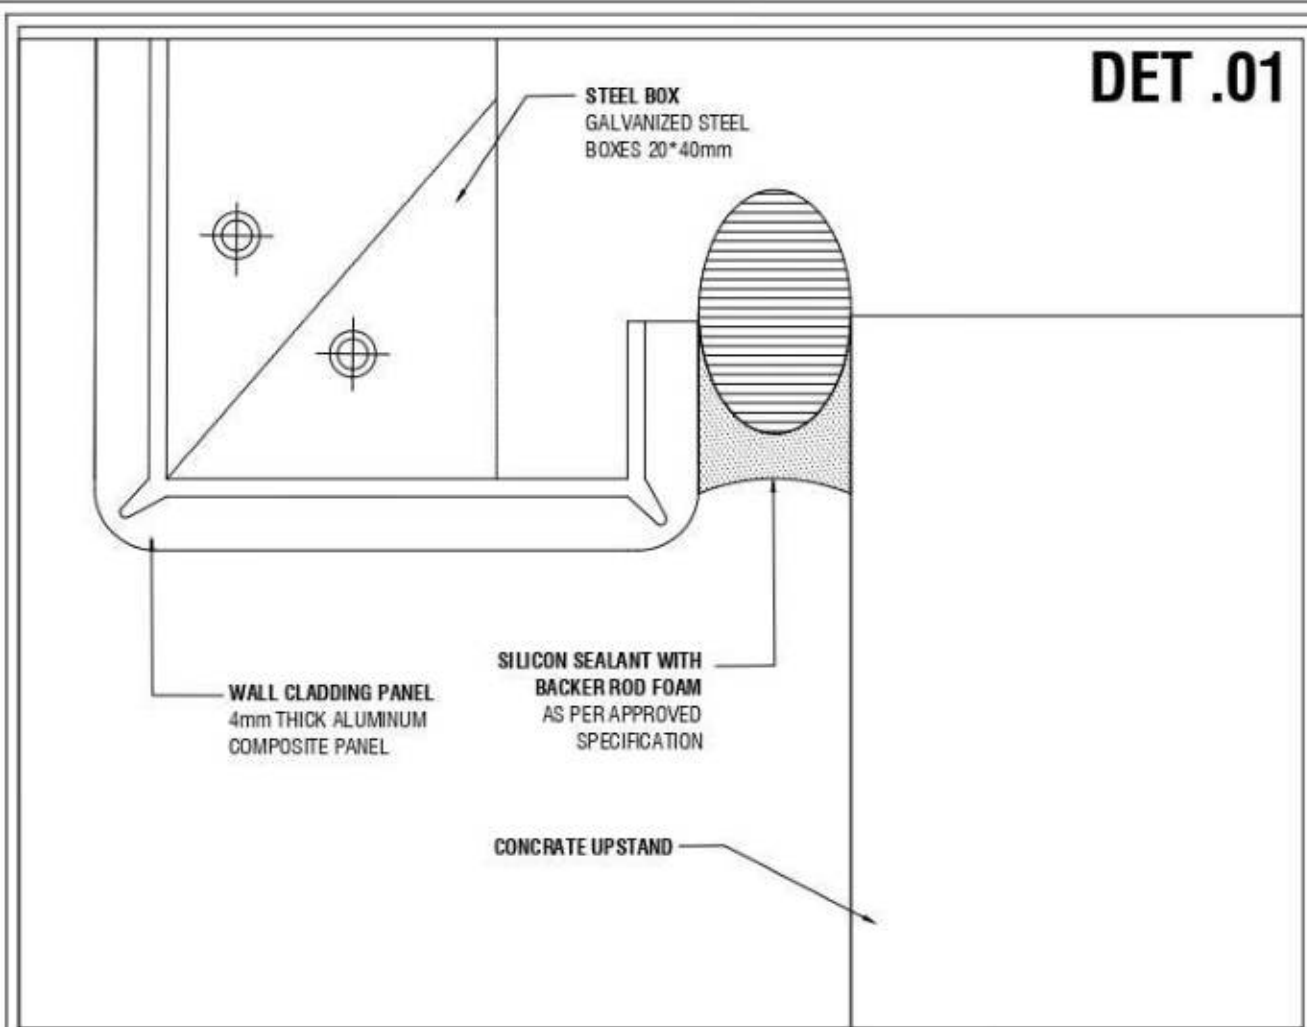

مشروع أبراج مدينة العلمين الجديدة

REVISION

NOTES:

- * THIS DRAWING IS INTENDED FOR ALUMINUM CLADDING WORKS.
- * ALL DIMENSIONS ARE IN MM UNLESS OTHERWISE STATED.
- * ALL MATERIALS ARE IN ACCORDANCE WITH THE SPECIFICATIONS.
- * DIMENSIONS SHOULD BE CONFIRMED.
- * DO NOT MAKE CHANGES FROM THE DRAWING.
- * FOR SPECIAL STRUCTURAL WORKS PLEASE REFER TO RELATED DRAWING.

NO.	DATE	BY	CHECKED	APPROVED
01	15/06/2025	...	...	...

وزارة الإسكان و المرافق و التنمية العمرانية
Ministry of Housing, Utilities and Urban Development

جهاز مدينة العلمين الجديدة
Al-Ain El-Haditha City Municipality

Alamein

ETROJET


INFINITY Construction
Aluminum Glass

DETAILS FOR CLADDING

SIZE	REVISION
A4	00

DATE	DATE
04	15/06/2025

DRAWING NUMBER

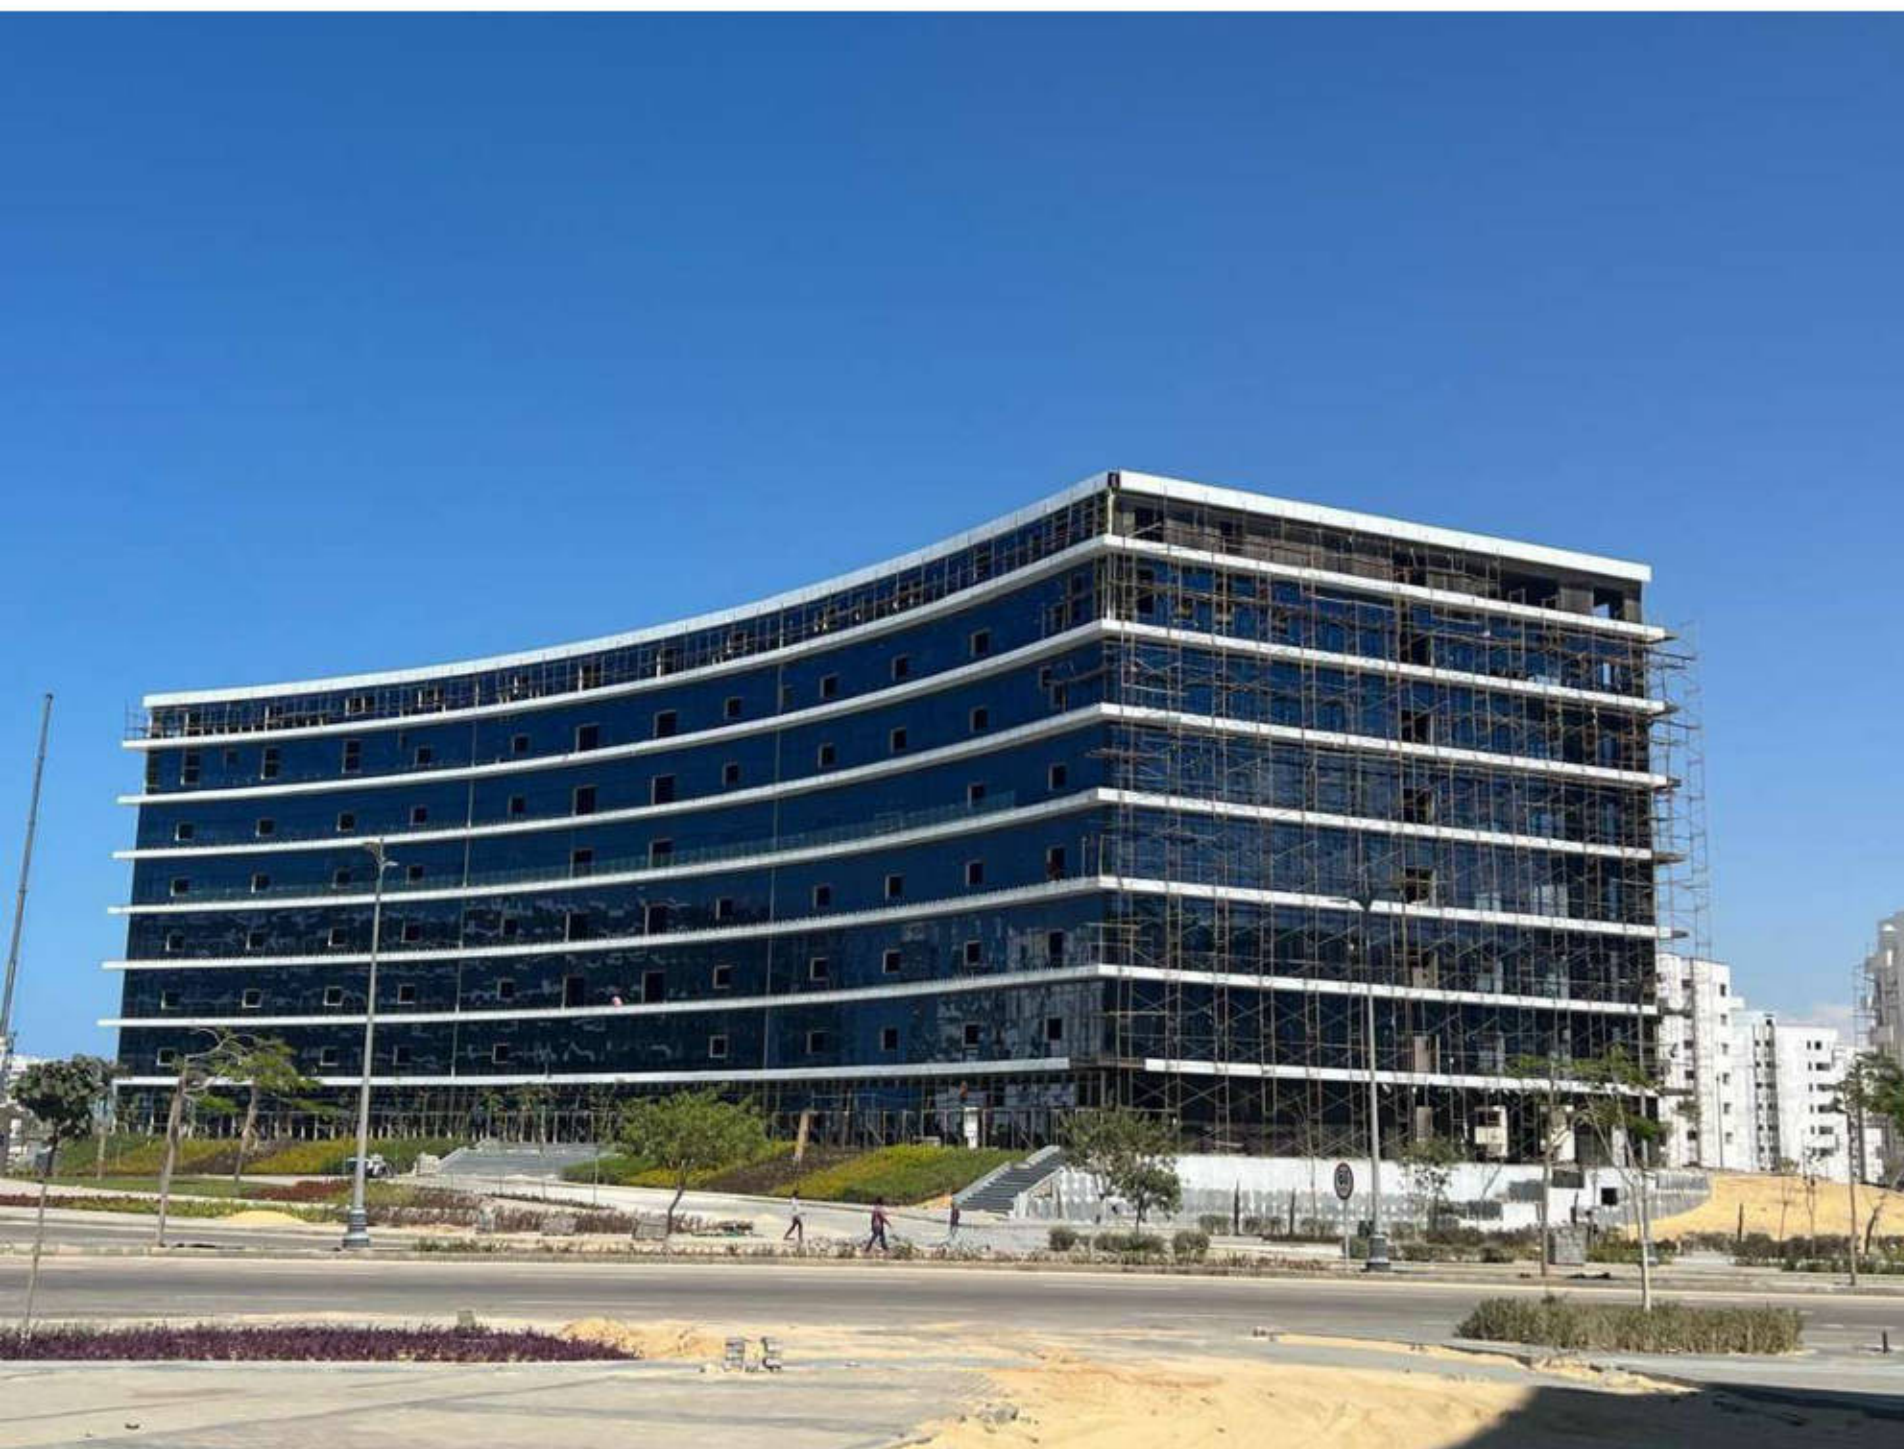




PROJECT NAME	OFFICE 2 – 6 (ADMINISTRATIVE BUILDING)
MAIN CONTRACTOR	CONCRATE PLUS
LOCATION	NEW ALAMEIN
OWNER	AL ALAMIN NEW CITY MUNICIPALITY

HANDRAIL

SHOPDRAWING

 

- ١- يهدف إلى التأكيد على العلاقة المتبادلة بين المؤسسات التعليمية
- ٢- يهدف إلى التأكيد على العلاقة المتبادلة بين المؤسسات التعليمية وبين مؤسسات المجتمع المدني
- ٣- يهدف إلى التأكيد على العلاقة المتبادلة بين المؤسسات التعليمية وبين مؤسسات القطاع الخاص
- ٤- يهدف إلى التأكيد على العلاقة المتبادلة بين المؤسسات التعليمية وبين مؤسسات القطاع العام
- ٥- يهدف إلى التأكيد على العلاقة المتبادلة بين المؤسسات التعليمية وبين مؤسسات القطاع غير الربحي
- ٦- يهدف إلى التأكيد على العلاقة المتبادلة بين المؤسسات التعليمية وبين مؤسسات القطاع الاجتماعي
- ٧- يهدف إلى التأكيد على العلاقة المتبادلة بين المؤسسات التعليمية وبين مؤسسات القطاع الثقافي
- ٨- يهدف إلى التأكيد على العلاقة المتبادلة بين المؤسسات التعليمية وبين مؤسسات القطاع الرياضي
- ٩- يهدف إلى التأكيد على العلاقة المتبادلة بين المؤسسات التعليمية وبين مؤسسات القطاع الصحي
- ١٠- يهدف إلى التأكيد على العلاقة المتبادلة بين المؤسسات التعليمية وبين مؤسسات القطاع البيئي



مجلس
هيئة المجتمعات العمرانية الجديدة
وزارة الإسكان والمرافق والتنمية العمرانية

مستشاري الامتثال

KK

المادة ١٠: الأفعال العنصرية والعنصرية والكيفية

© 2012 Pearson Education, Inc. or its affiliate(s). All rights reserved.


مستخلص	الخلاصة
--------	---------


أعضاء	مراجعة
-------	--------

الرقم المعرف	
-----------------	--

Grade Floor, Plot

500	CF.2	AR	(4)	RE	ES	3
-----	------	----	-----	----	----	---

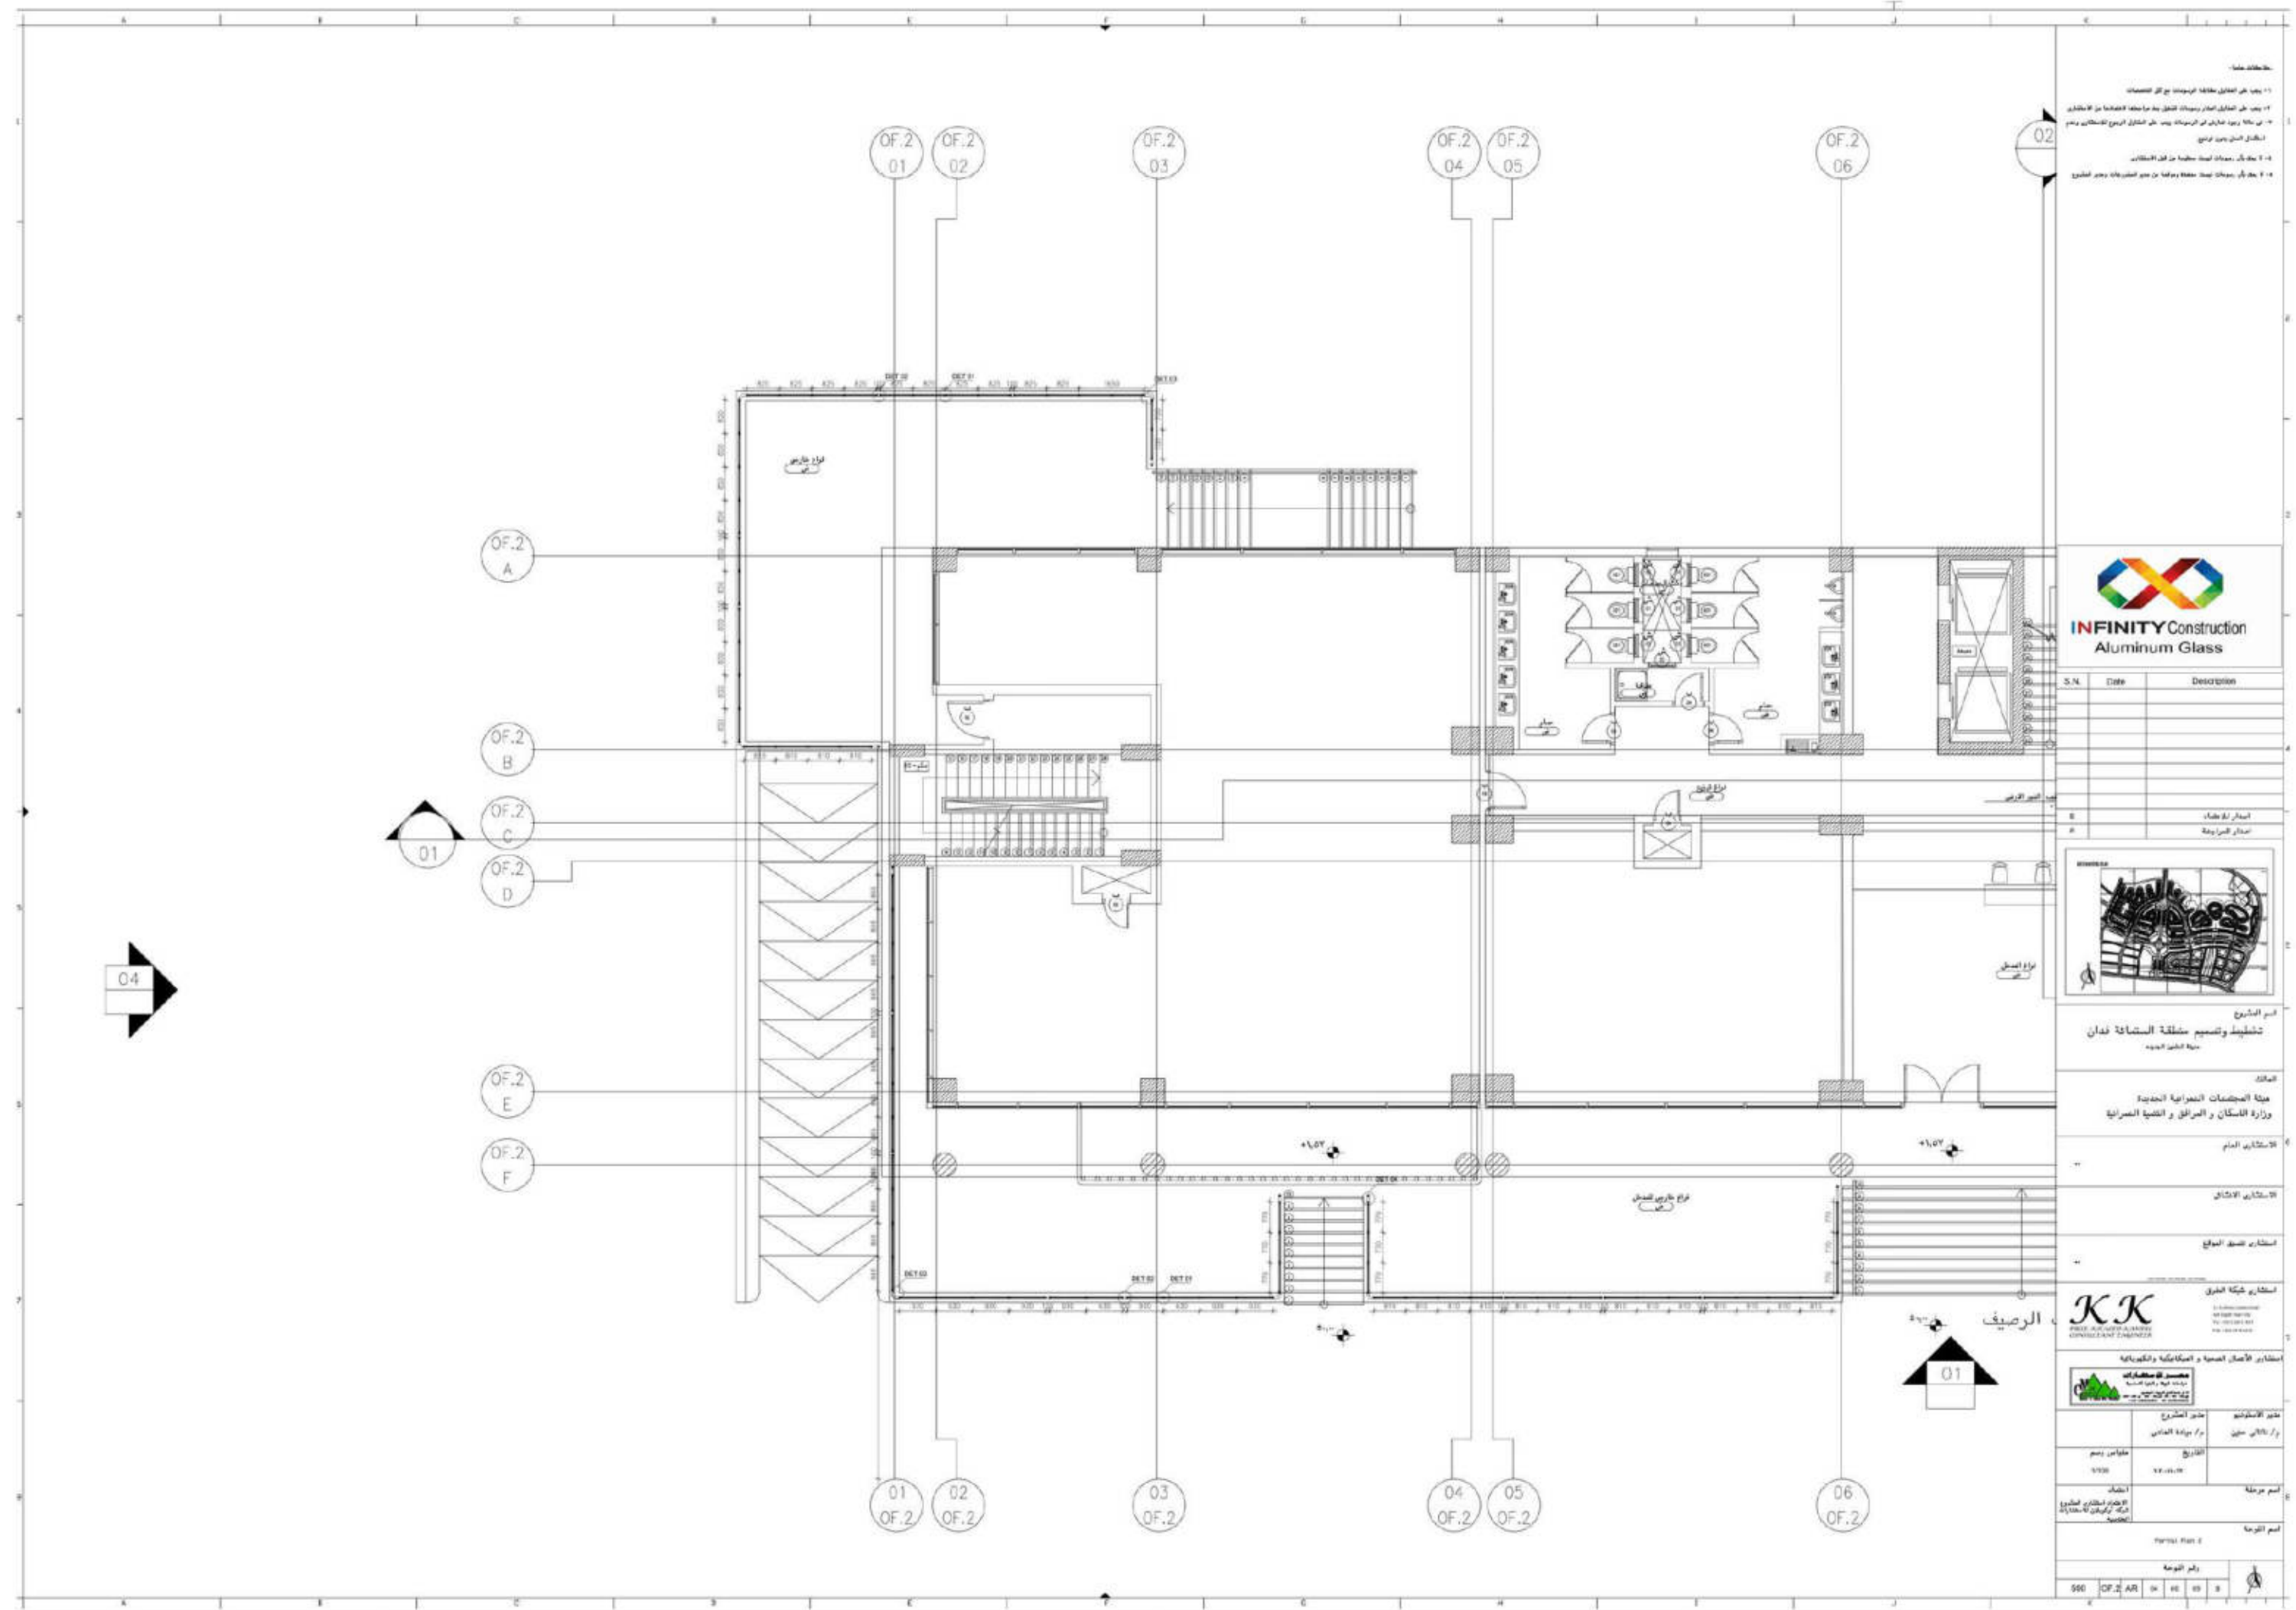


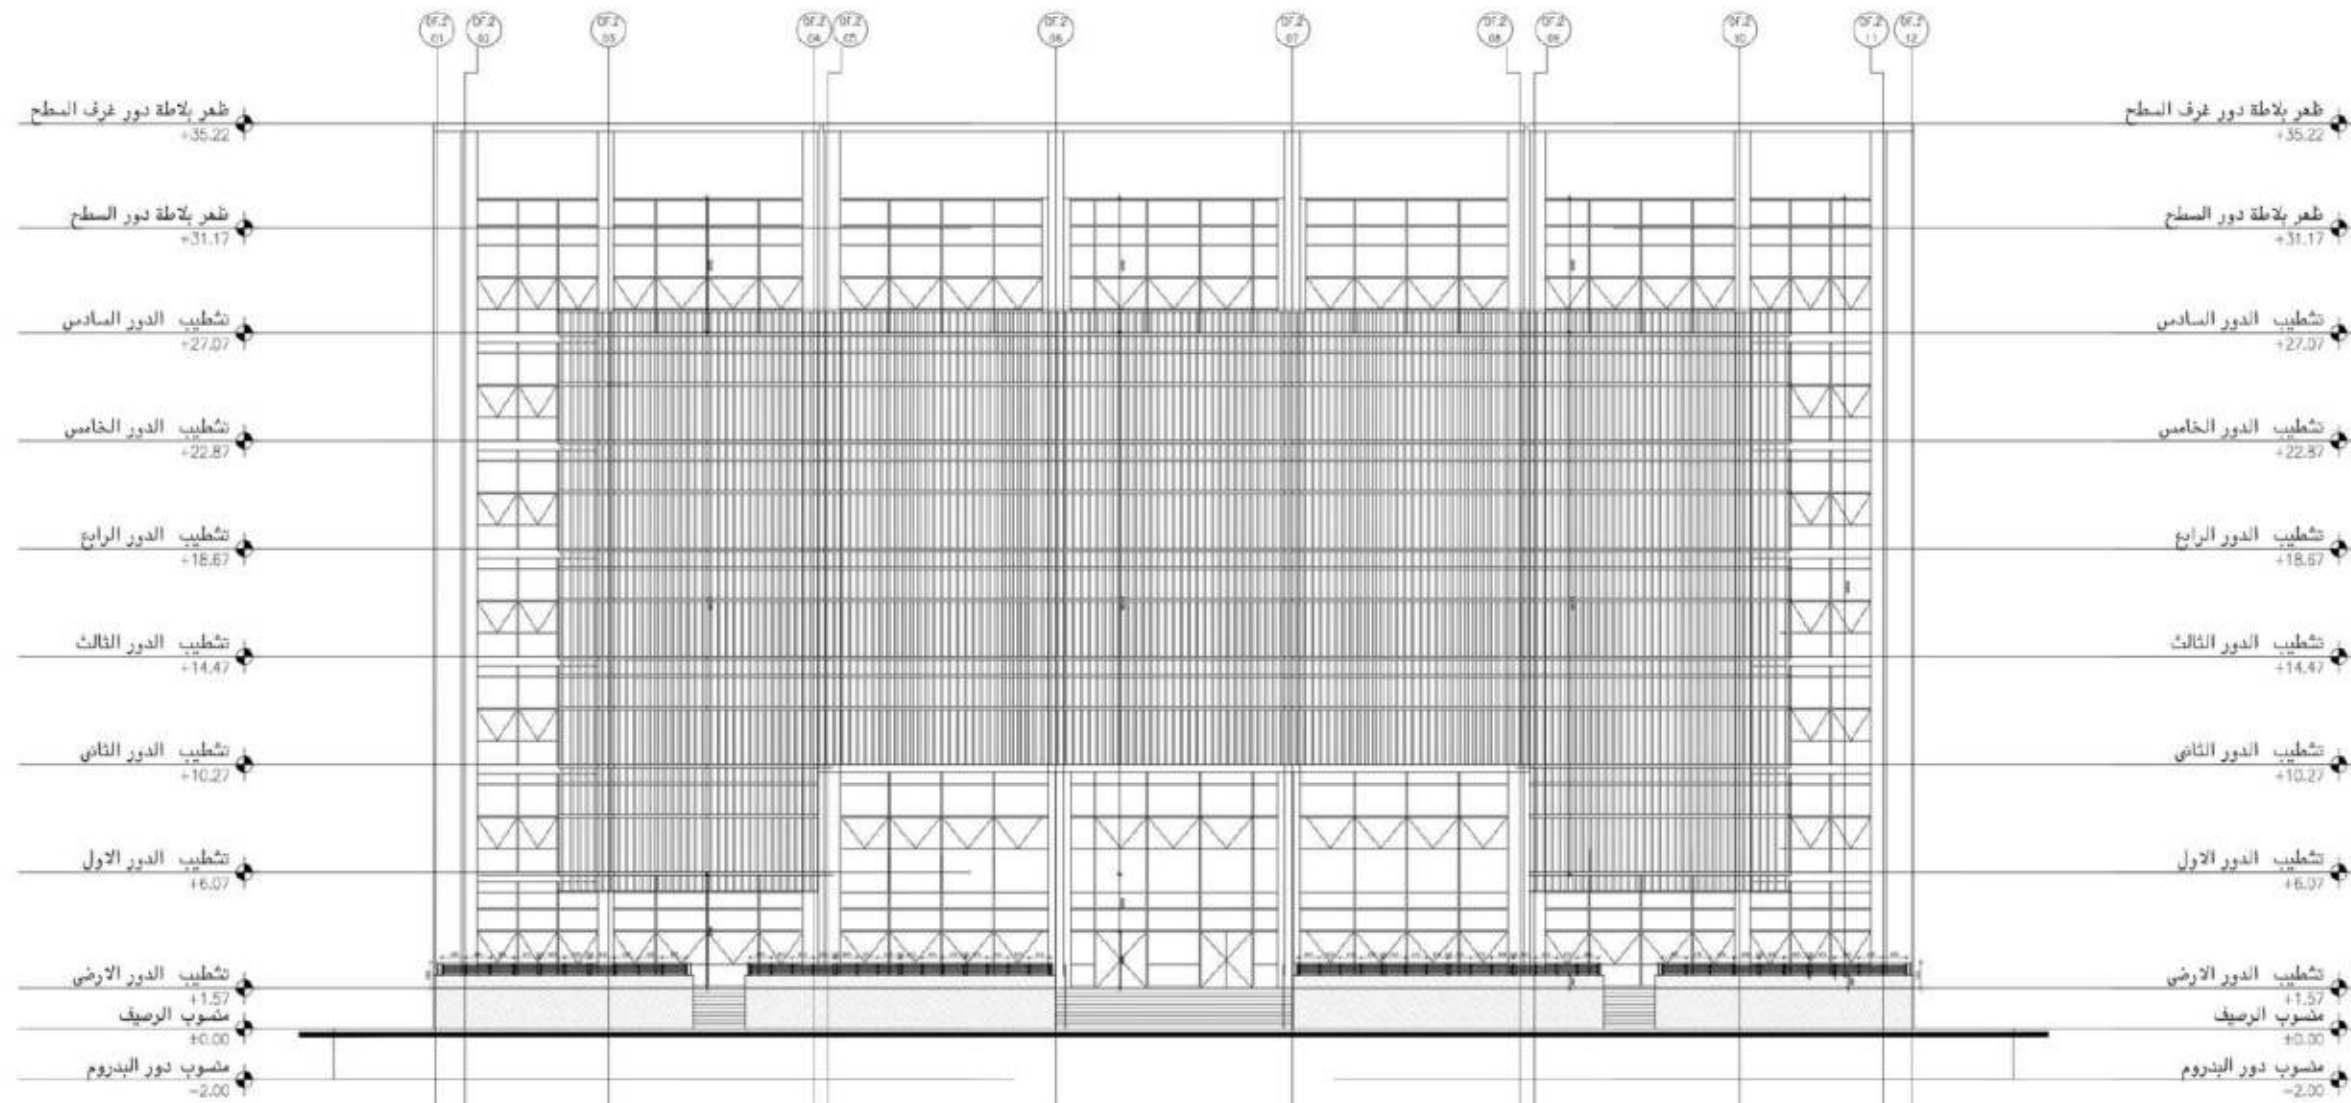

2

واجهة ١

مقياس رسم 1/100

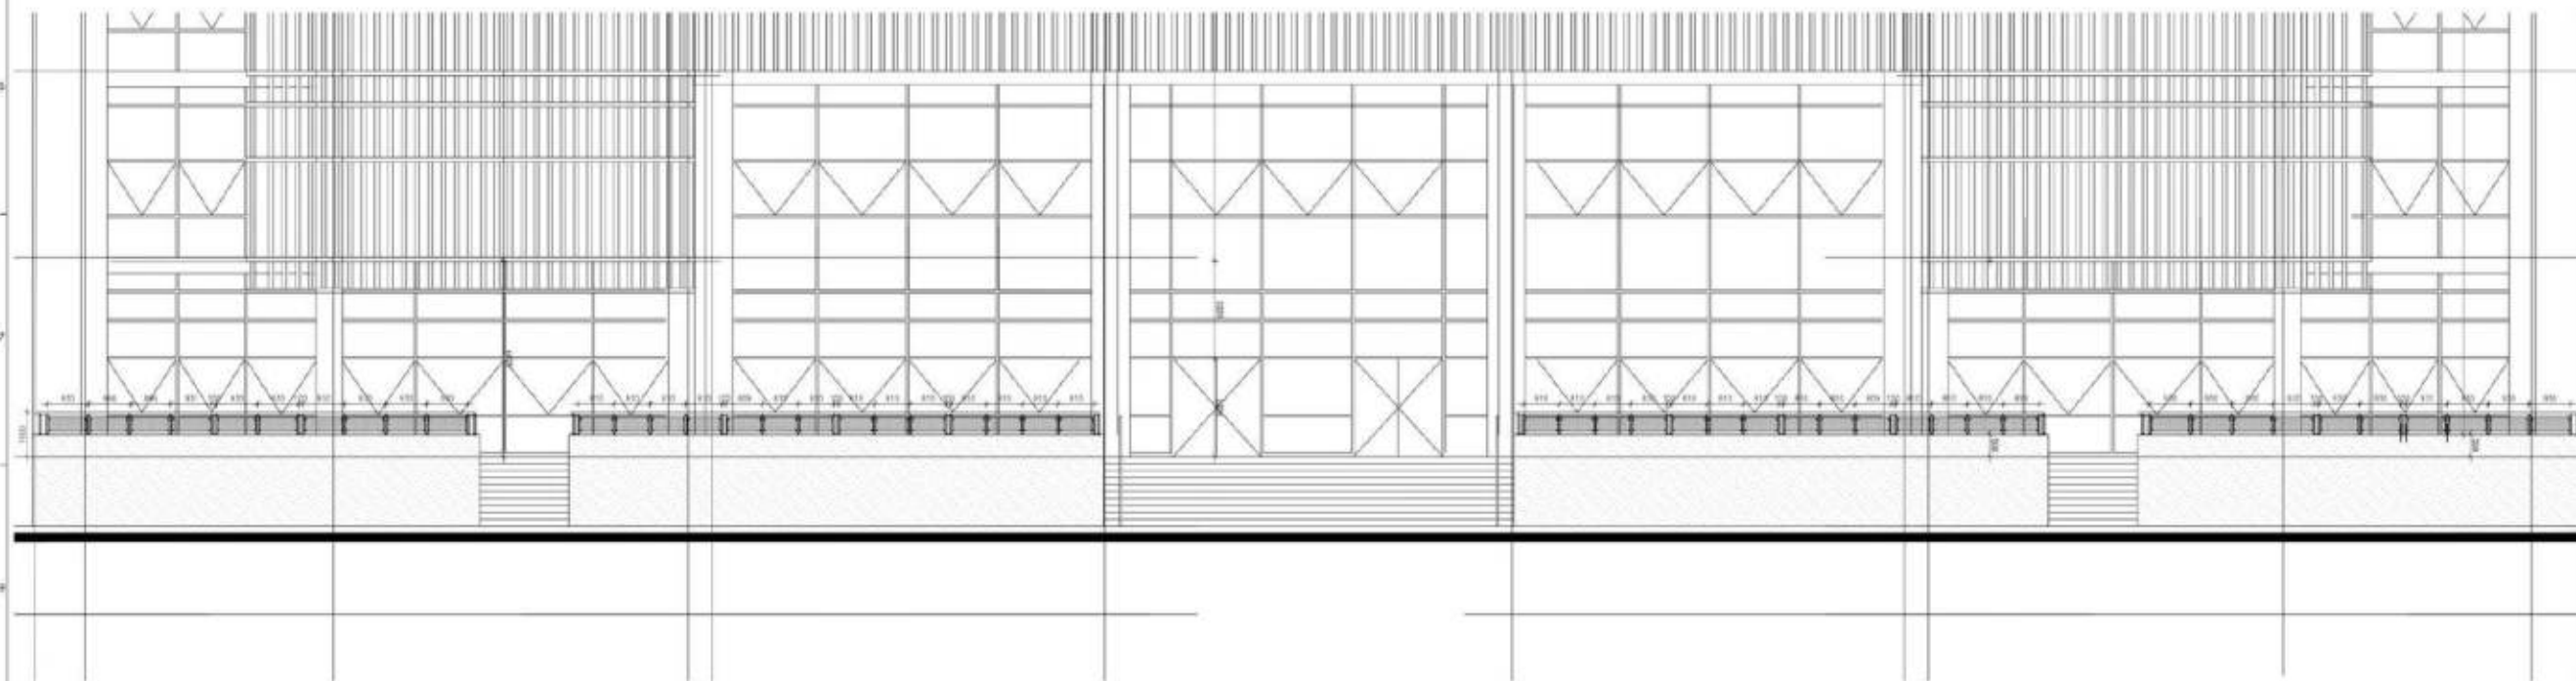

—Gordon, 2000


- ١- يهدف إلى التقليل من مخاطر الرهونات مع أكثر المستثمرين
- ٢- يهدف إلى التقليل من المخاطر الرهونات للتقليل من مخاطر الائحة من أجل التقليل من مخاطر الرهونات
- ٣- يهدف إلى التقليل من مخاطر الرهونات مع أكثر المستثمرين
- ٤- يهدف إلى التقليل من مخاطر الرهونات مع أكثر المستثمرين
- ٥- يهدف إلى التقليل من مخاطر الرهونات مع أكثر المستثمرين



INFINITY Construction
Aluminum Glass

[illegible]

٤	٥	٦	
---	---	---	---	---	---	----	----	-----

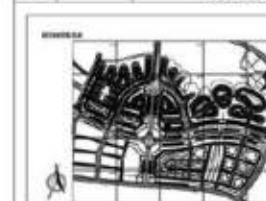

اسم المشروع
تشطيط وتقسيم منطقة السخافة فدان
موقع المشروع الجديد

المؤلف:
هيئة المجتمعات العمرانية الجديدة
وزارة الإسكان والعراقل والتنمية العمرانية

الاستشاري العام

	الإستشاري الإمشافي
--	--------------------

المطابق للموقع

[illegible]

مستشاري الأعمال الصحية و البيئية والكهربائية

شركة المصطفى احمد

بغداد - العراق
الهاتف : ٥٥٥٠٠٠٠٠
الفاكس : ٥٥٥٠٠٠٠١
البريد الإلكتروني : msa@msa-iraq.com



مدير المشروع	مدير المشروع
م / ميادة العادي	م / ميادة العادي

point location	5/1/2000	5/1/2000
----------------	----------	----------

اسم عرقله	انقسام
	الانقسام انقسام في انقسام الانقسام انقسام في انقسام

اسم التوجه	Direction 1
------------	-------------

رقم التوعية						
550	CF.2 AR	04	FE	05	3	

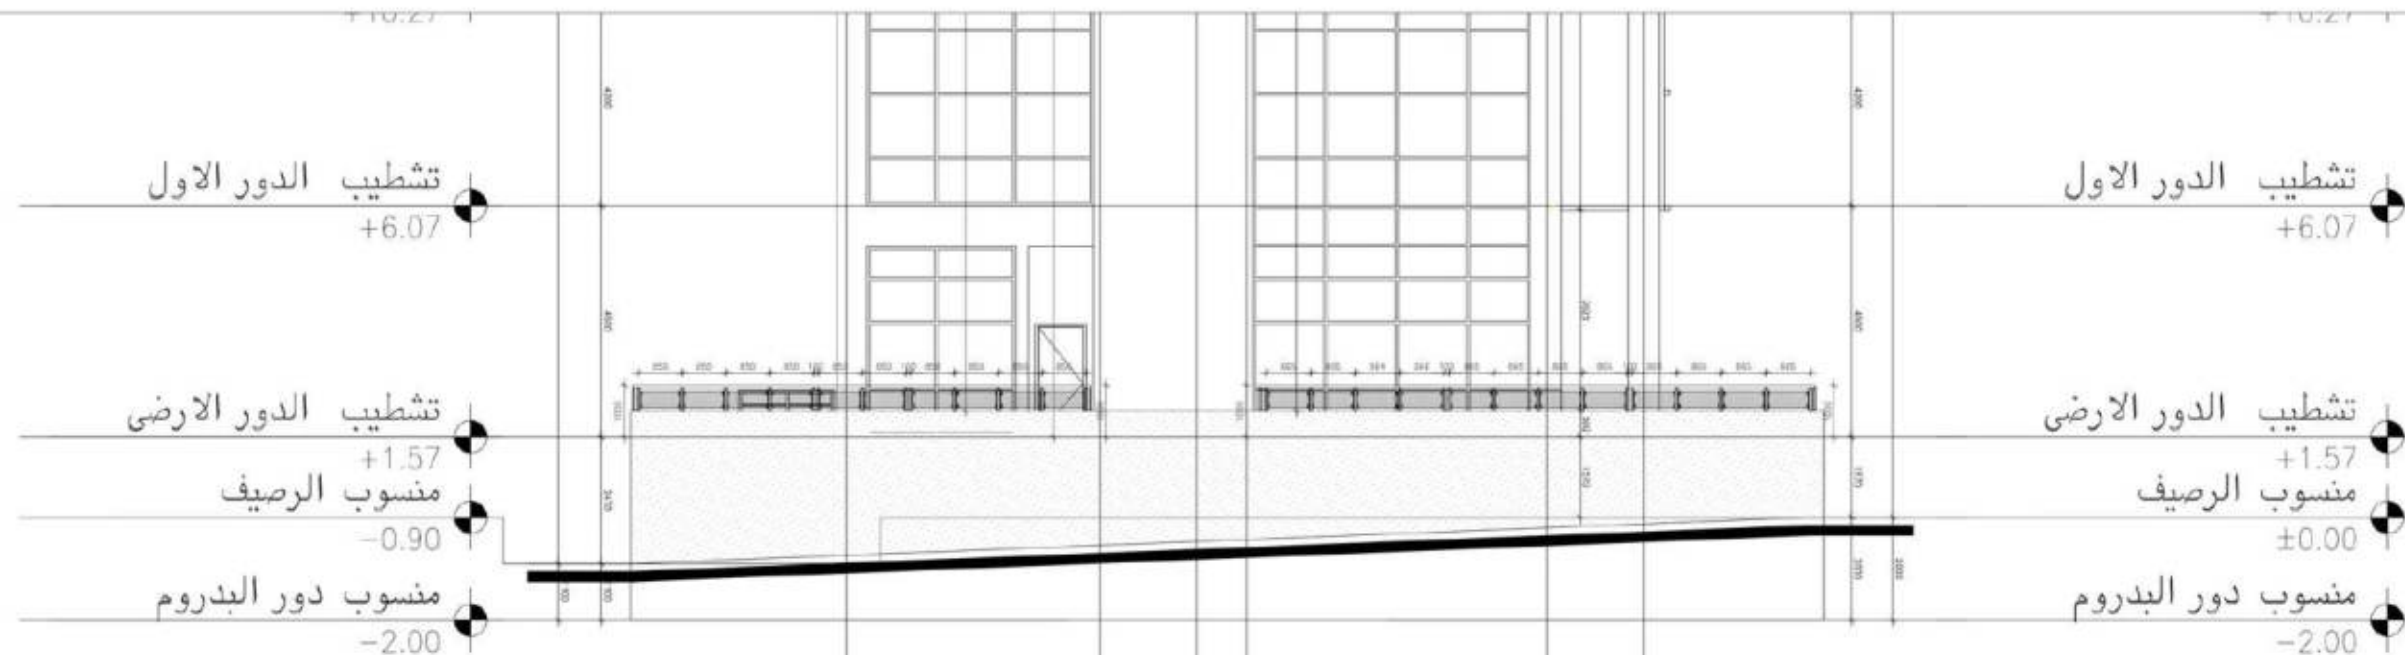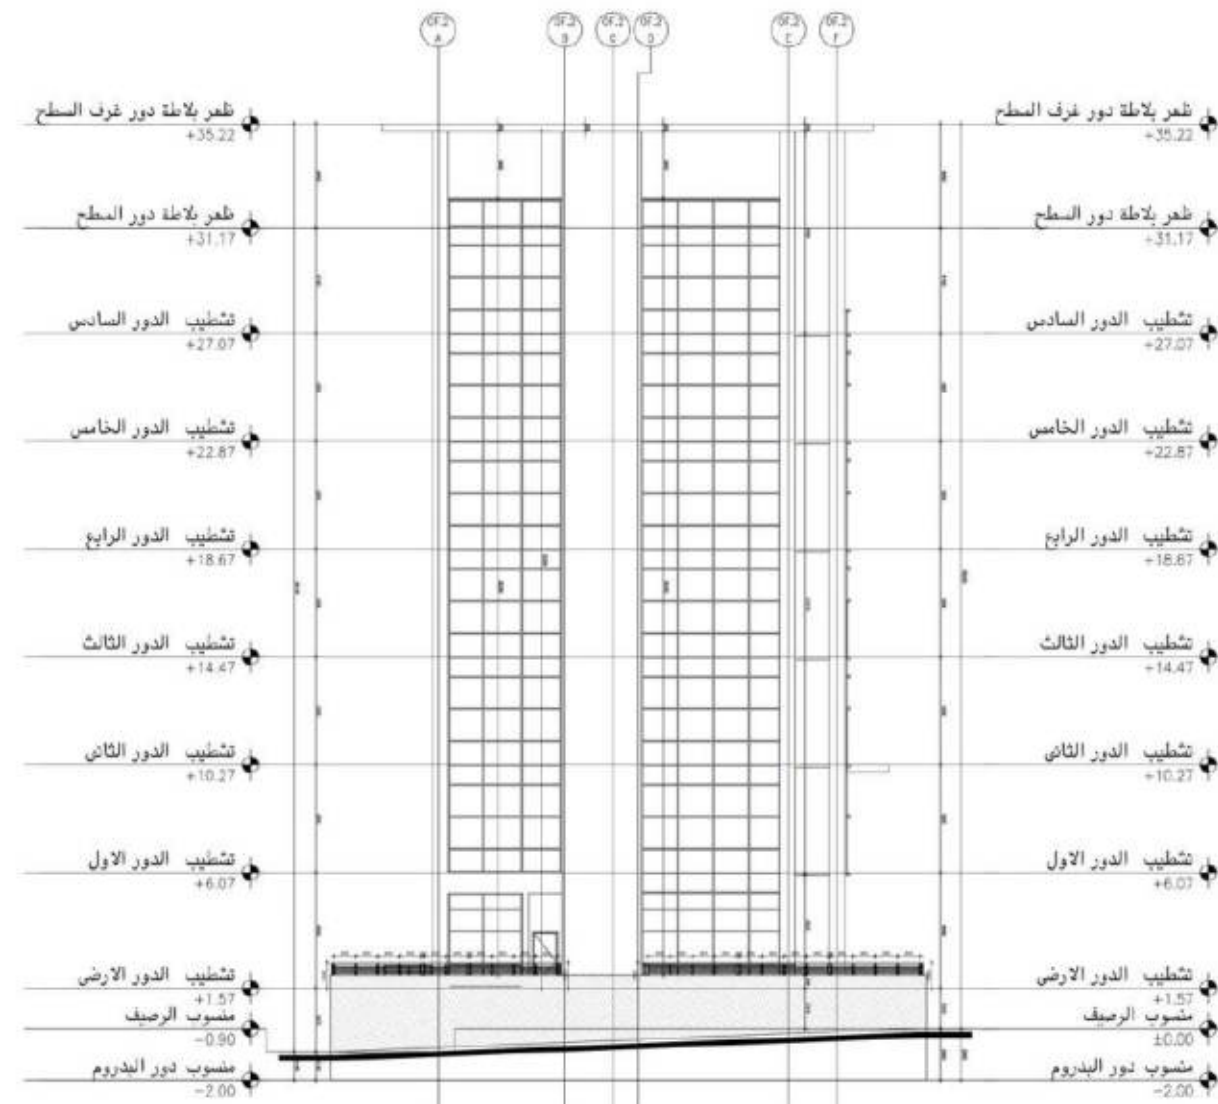

—Gordon, 2000

* يجب على المقابل ملاحظة الترسبات مع كل الترسبات

١٩- يصرح على المناقيل الصادر بموجبها التحويل بين فروعها لاعتقادها من الامتياز

١- في حالة وجود الشاغل في الرسالة يجب على الشاغل الرجوع للاستشارة وعدم

البيانات التي تم استخدامها


[illegible]

Excluded areas: 100,000 ha (20% of total area) were excluded from the study.



INFINITY Construction
Aluminum Glass

S.N.	Date	Description
E		أعداد لياضات
H		أعداد الحراقة

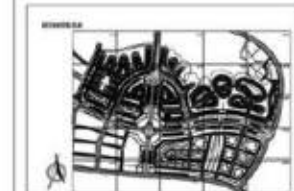

م. الشيوخ
تشغيل وتسييم منطقة السائمة فدان
م. الشيوخ

100

Small Unsettled Channel Bay

وزارة الإسكان والمرافق والتنمية العمرانية

بروز روز: ۱۳۸۵/۰۵/۰۵

سنتاری العام

11

100

استشاري الايثاق


© 2006 The Authors

مشاريع التسوق الموقع

44

1990年1月1日

شارع شبكة الطرق

KKK

KK
PAPER, JUNK, AND MONEY


المادة 1: الأقسام الخمسة و البيئات الخمسة والكليات الخمسة

مختبر الفحص

 وزارة التعليم والتعليم العالي
 دولة فلسطين
 2017-2018

[illegible]

مدير المشروع	مدير المشروع
مدير المشروع	مدير المشروع

تاريخ الميلاد	م / بداية العمل
---------------	-----------------

مستقبل	الحاضر	الماضي
--------	--------	--------

5/100	3.1E+04.00
-------	------------

مرحلة	انتظار
-------	--------

الاعتماد المتبادل في الإسلام
د. محمد بن عبد الله بن عبد الوهاب

☐ Yes ☐ No	☐ Yes ☐ No
--	--


Elevation, m

[illegible]


والم النوع	
------------	--

540	CF.2	AR	OK	HE	ED	8
-----	------	----	----	----	----	---

A horizontal number line with arrows at both ends. It has major tick marks labeled 0, 1, 2, 3, 4, 5, 6, 7, 8, 9, and 10. The number 6 is circled.

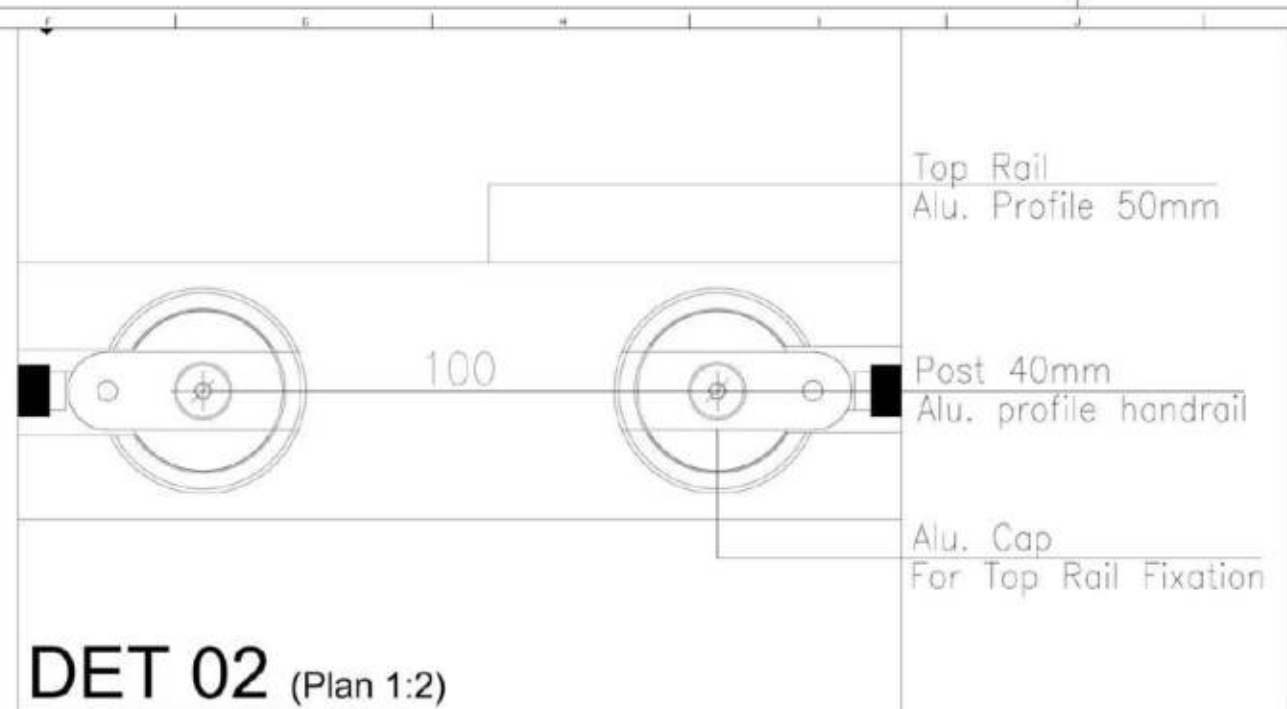


DET 02 (Plan 1:2)

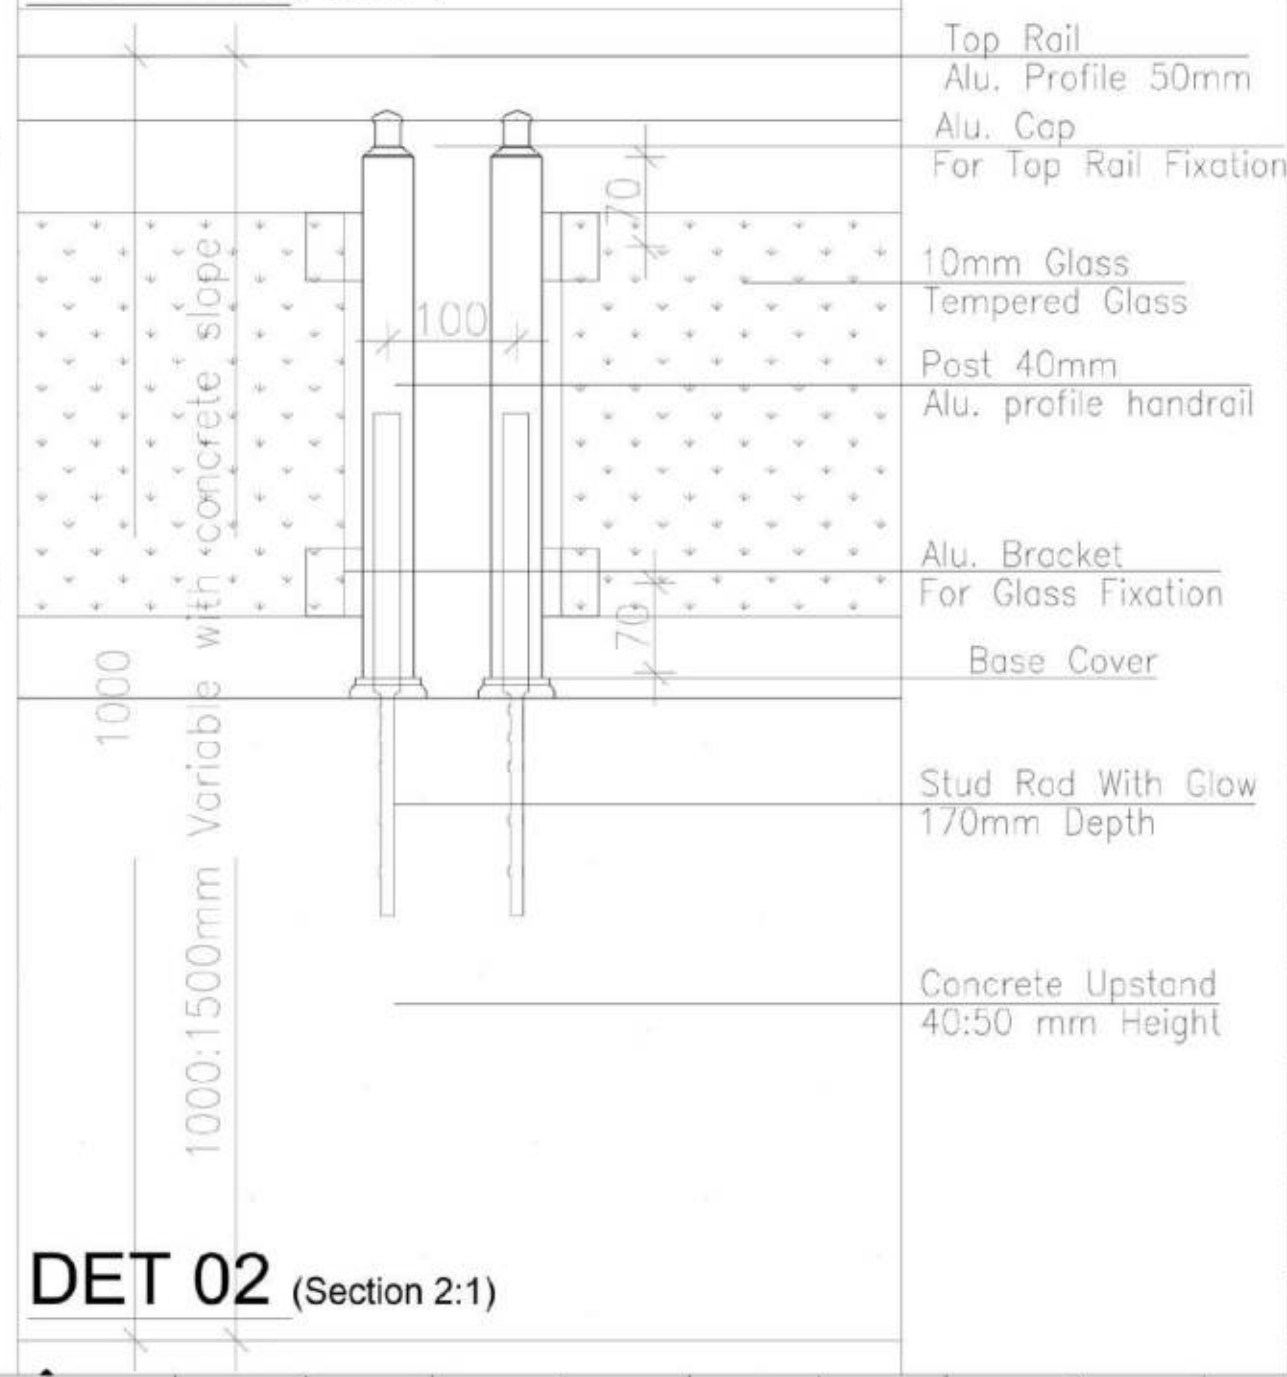

DET 02 (Section 2:1)



S.N.	Date	Description
B		أمدان الكروية
A		أمدان القروية

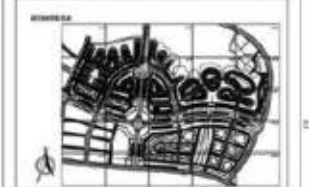

اسم المشروع
تخطيط وتصميم منطقة السقافة فدان
مادة البناء الجوده

المصادر
هيئة المجتمعات الشيعية الجديدة
وزارة السكان والمناطق والتنمية العمرانية

الاستشاري العام	٤
-----------------	---

الاستشاري الاخصائي

المستشار: السيد الموفق

KK
PUBLIC ACCOUNTANTS & ADVISORS
10000 KENNEDY BLVD., SUITE 100
DALLAS, TEXAS 75224
TEL: 972.355.1000
FAX: 972.355.1001
WWW.KKCPA.COM

[illegible]

مدير الأمن الوطني	مدير المصروع	
د/ محمد بن سني	د/ محمد بن سني	
	القارن	معاون مدير
	07/03/2010	07/03/2010

اسم المرحلة	أعضاء
اسم اللجنة	الأستاذ المساعد الدكتور المرکز الوطني للدراسات العلمية

Details 1 of 2	
1	2

500	CF.2	AR	(m)	10	10	5	





EXTERIOR

DESIGN

Marsa Matruh seaport passenger terminal

"The project concept aims to establish the port building as a distinctive landmark on the city's waterfront and a public attraction, extending beyond just serving travelers.

Design | Graduated project

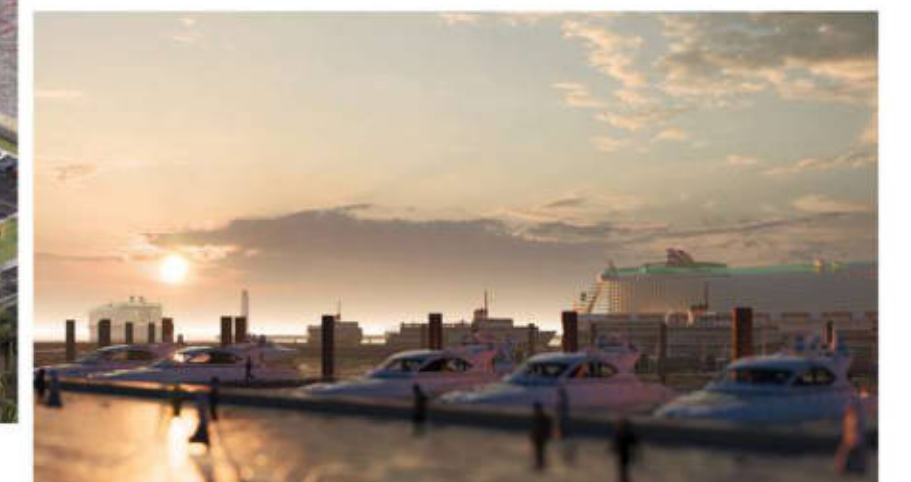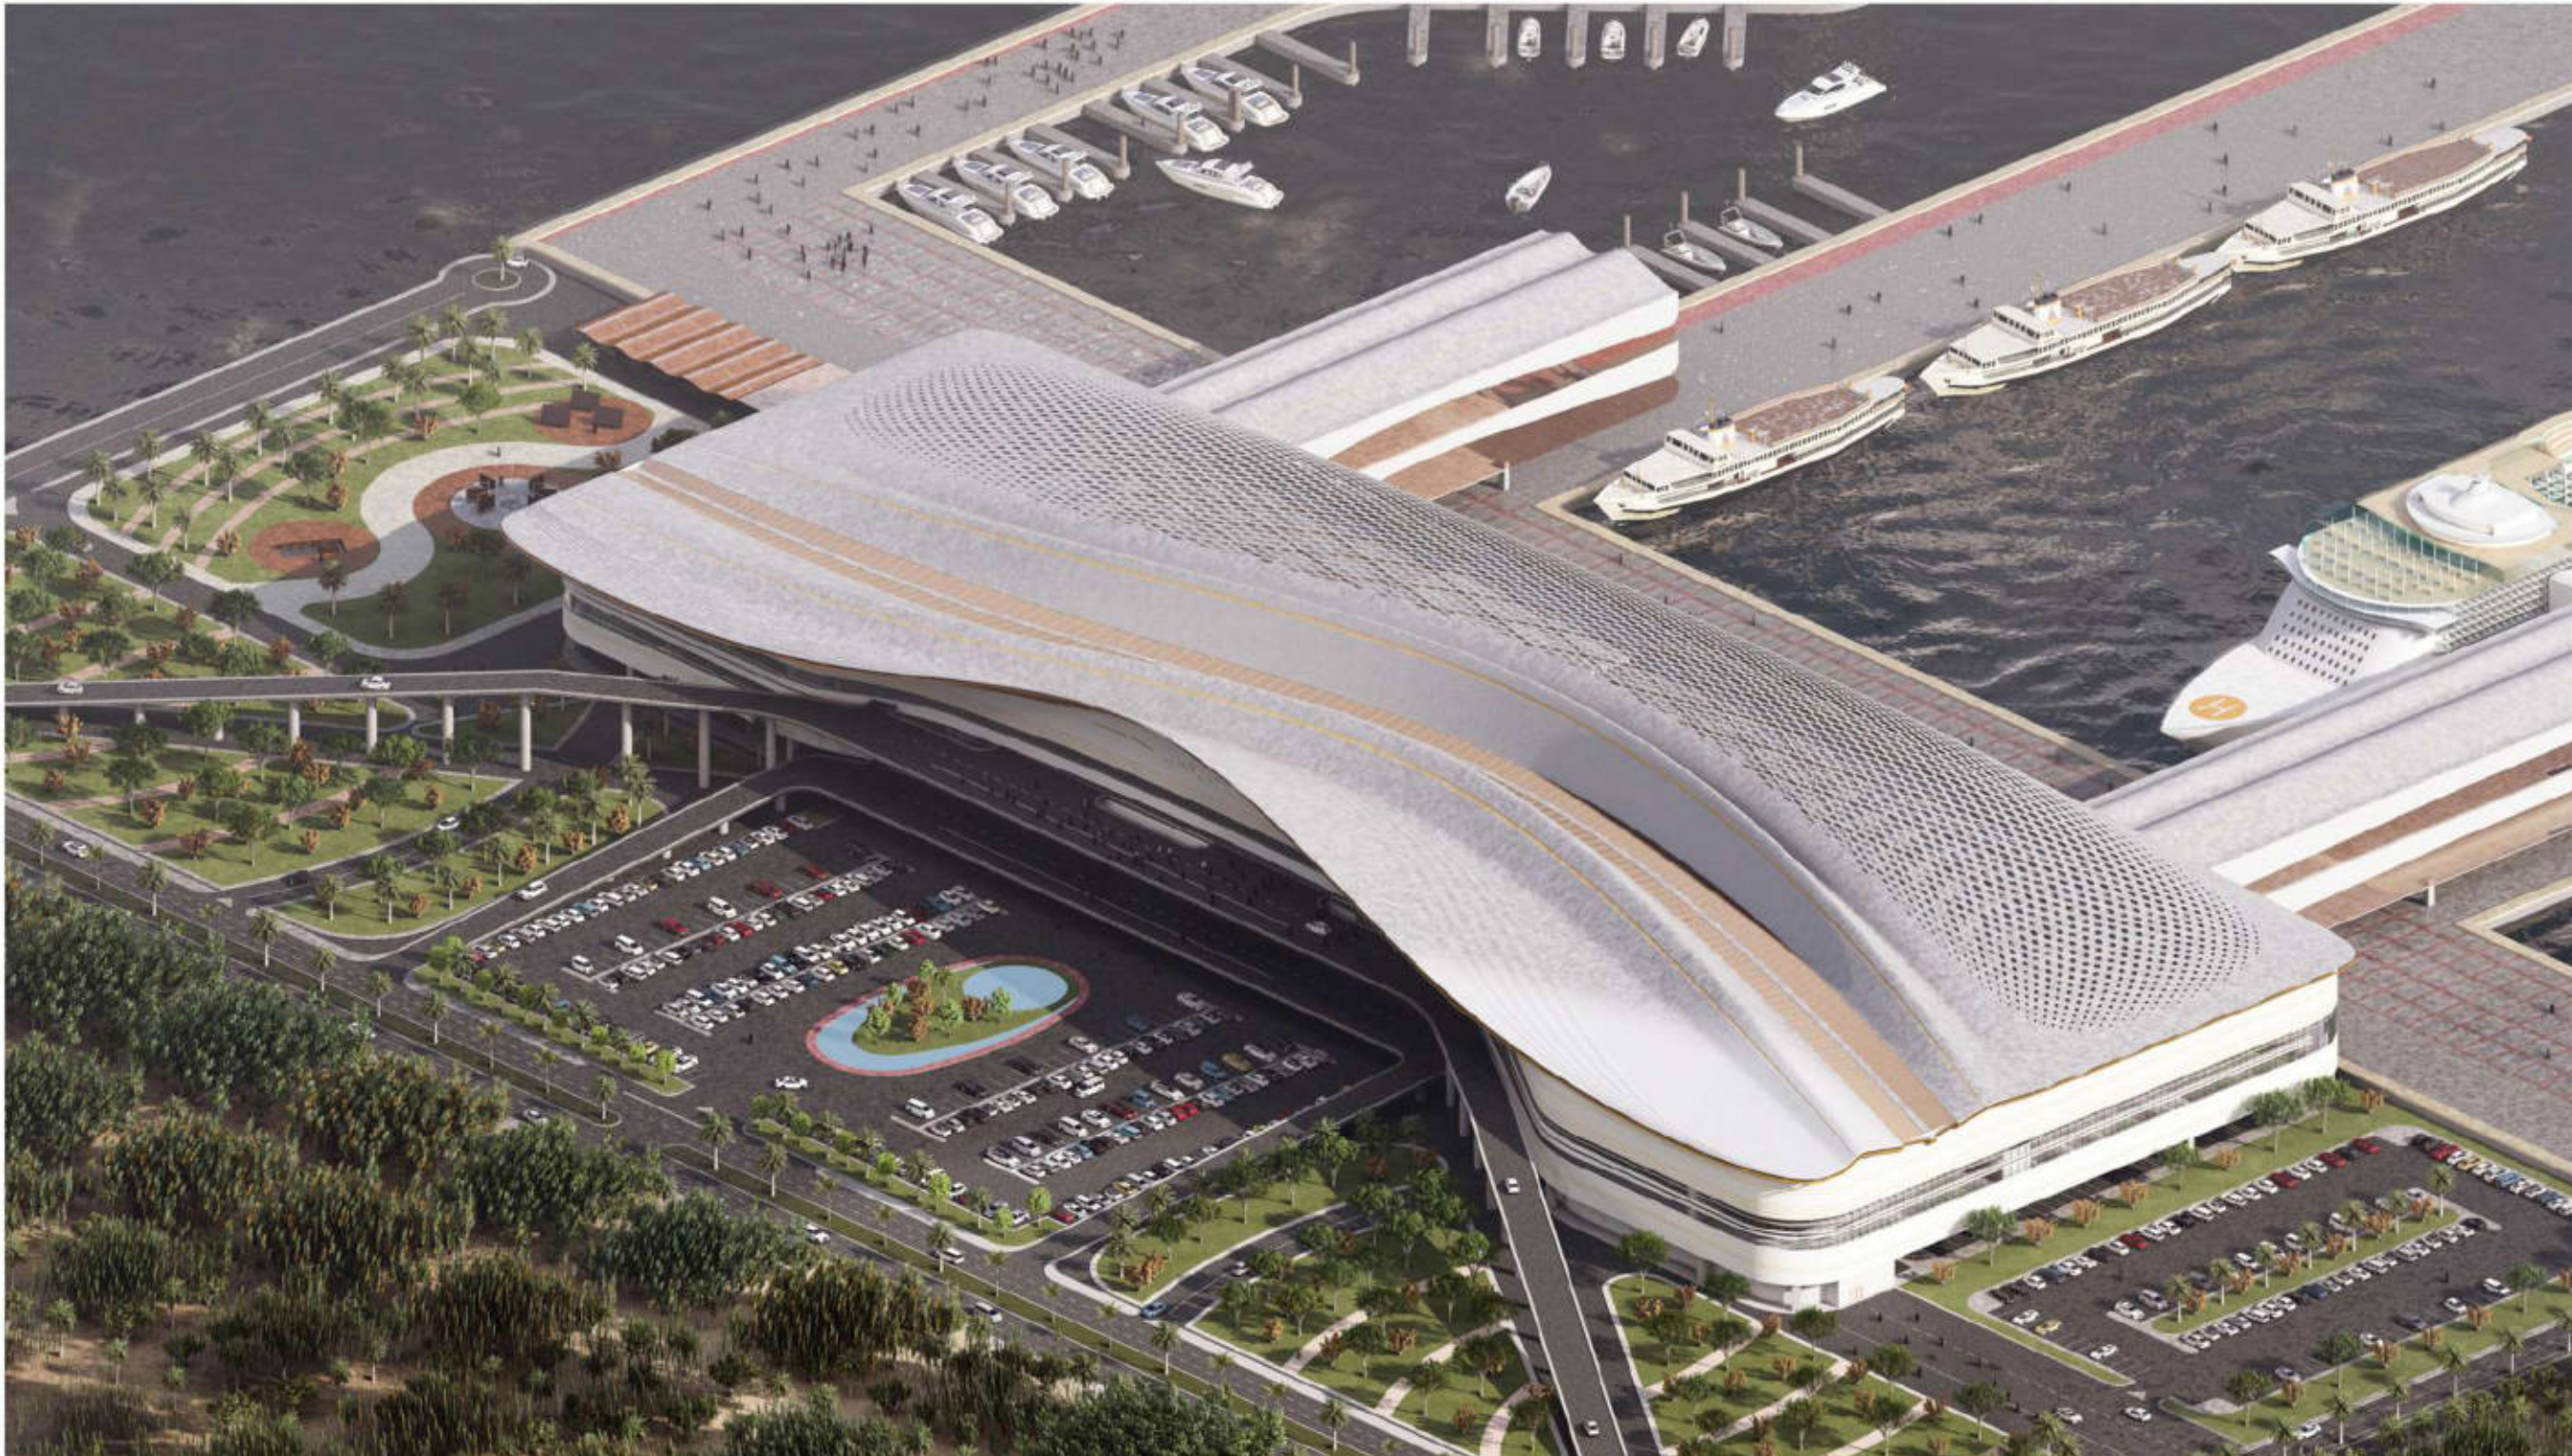

With its vertical extension and simple design elements of a small village, it keeps up with modernity. It welcomes visitors and accommodates residents, making it a DAAR for all its users



**STEPARK**

Shajarat Al Durr Development Project

The concept was born from our goal of respecting the parks power , enhancing peoples social aspects and fulfilling their needs .
providing a revolutionary social experience for the people of Mansoura , were all would meet away from the rules imposed into humans by humans .
the created axes link the project together guiding the visitor through zones .
All that was the main goal to give a clear message < Cherish the trees >





INTERIOR
DESIGN











THANK YOU!